


\\NSD-SEA-SERVER\\NSD_DATA\\PROJECTS\\JEFFERSON COUNTY\\ROCKYBROOK\\SSMT_POWERLINES\\PRELIM\\DESIGN\\CAD-POWERLINES\\EXISTING CONDITIONS.DWG Laura 11/14/2024 2:36:57 PM



EXISTING CONDITIONS SITE PLAN
SCALE: 1" = 150'

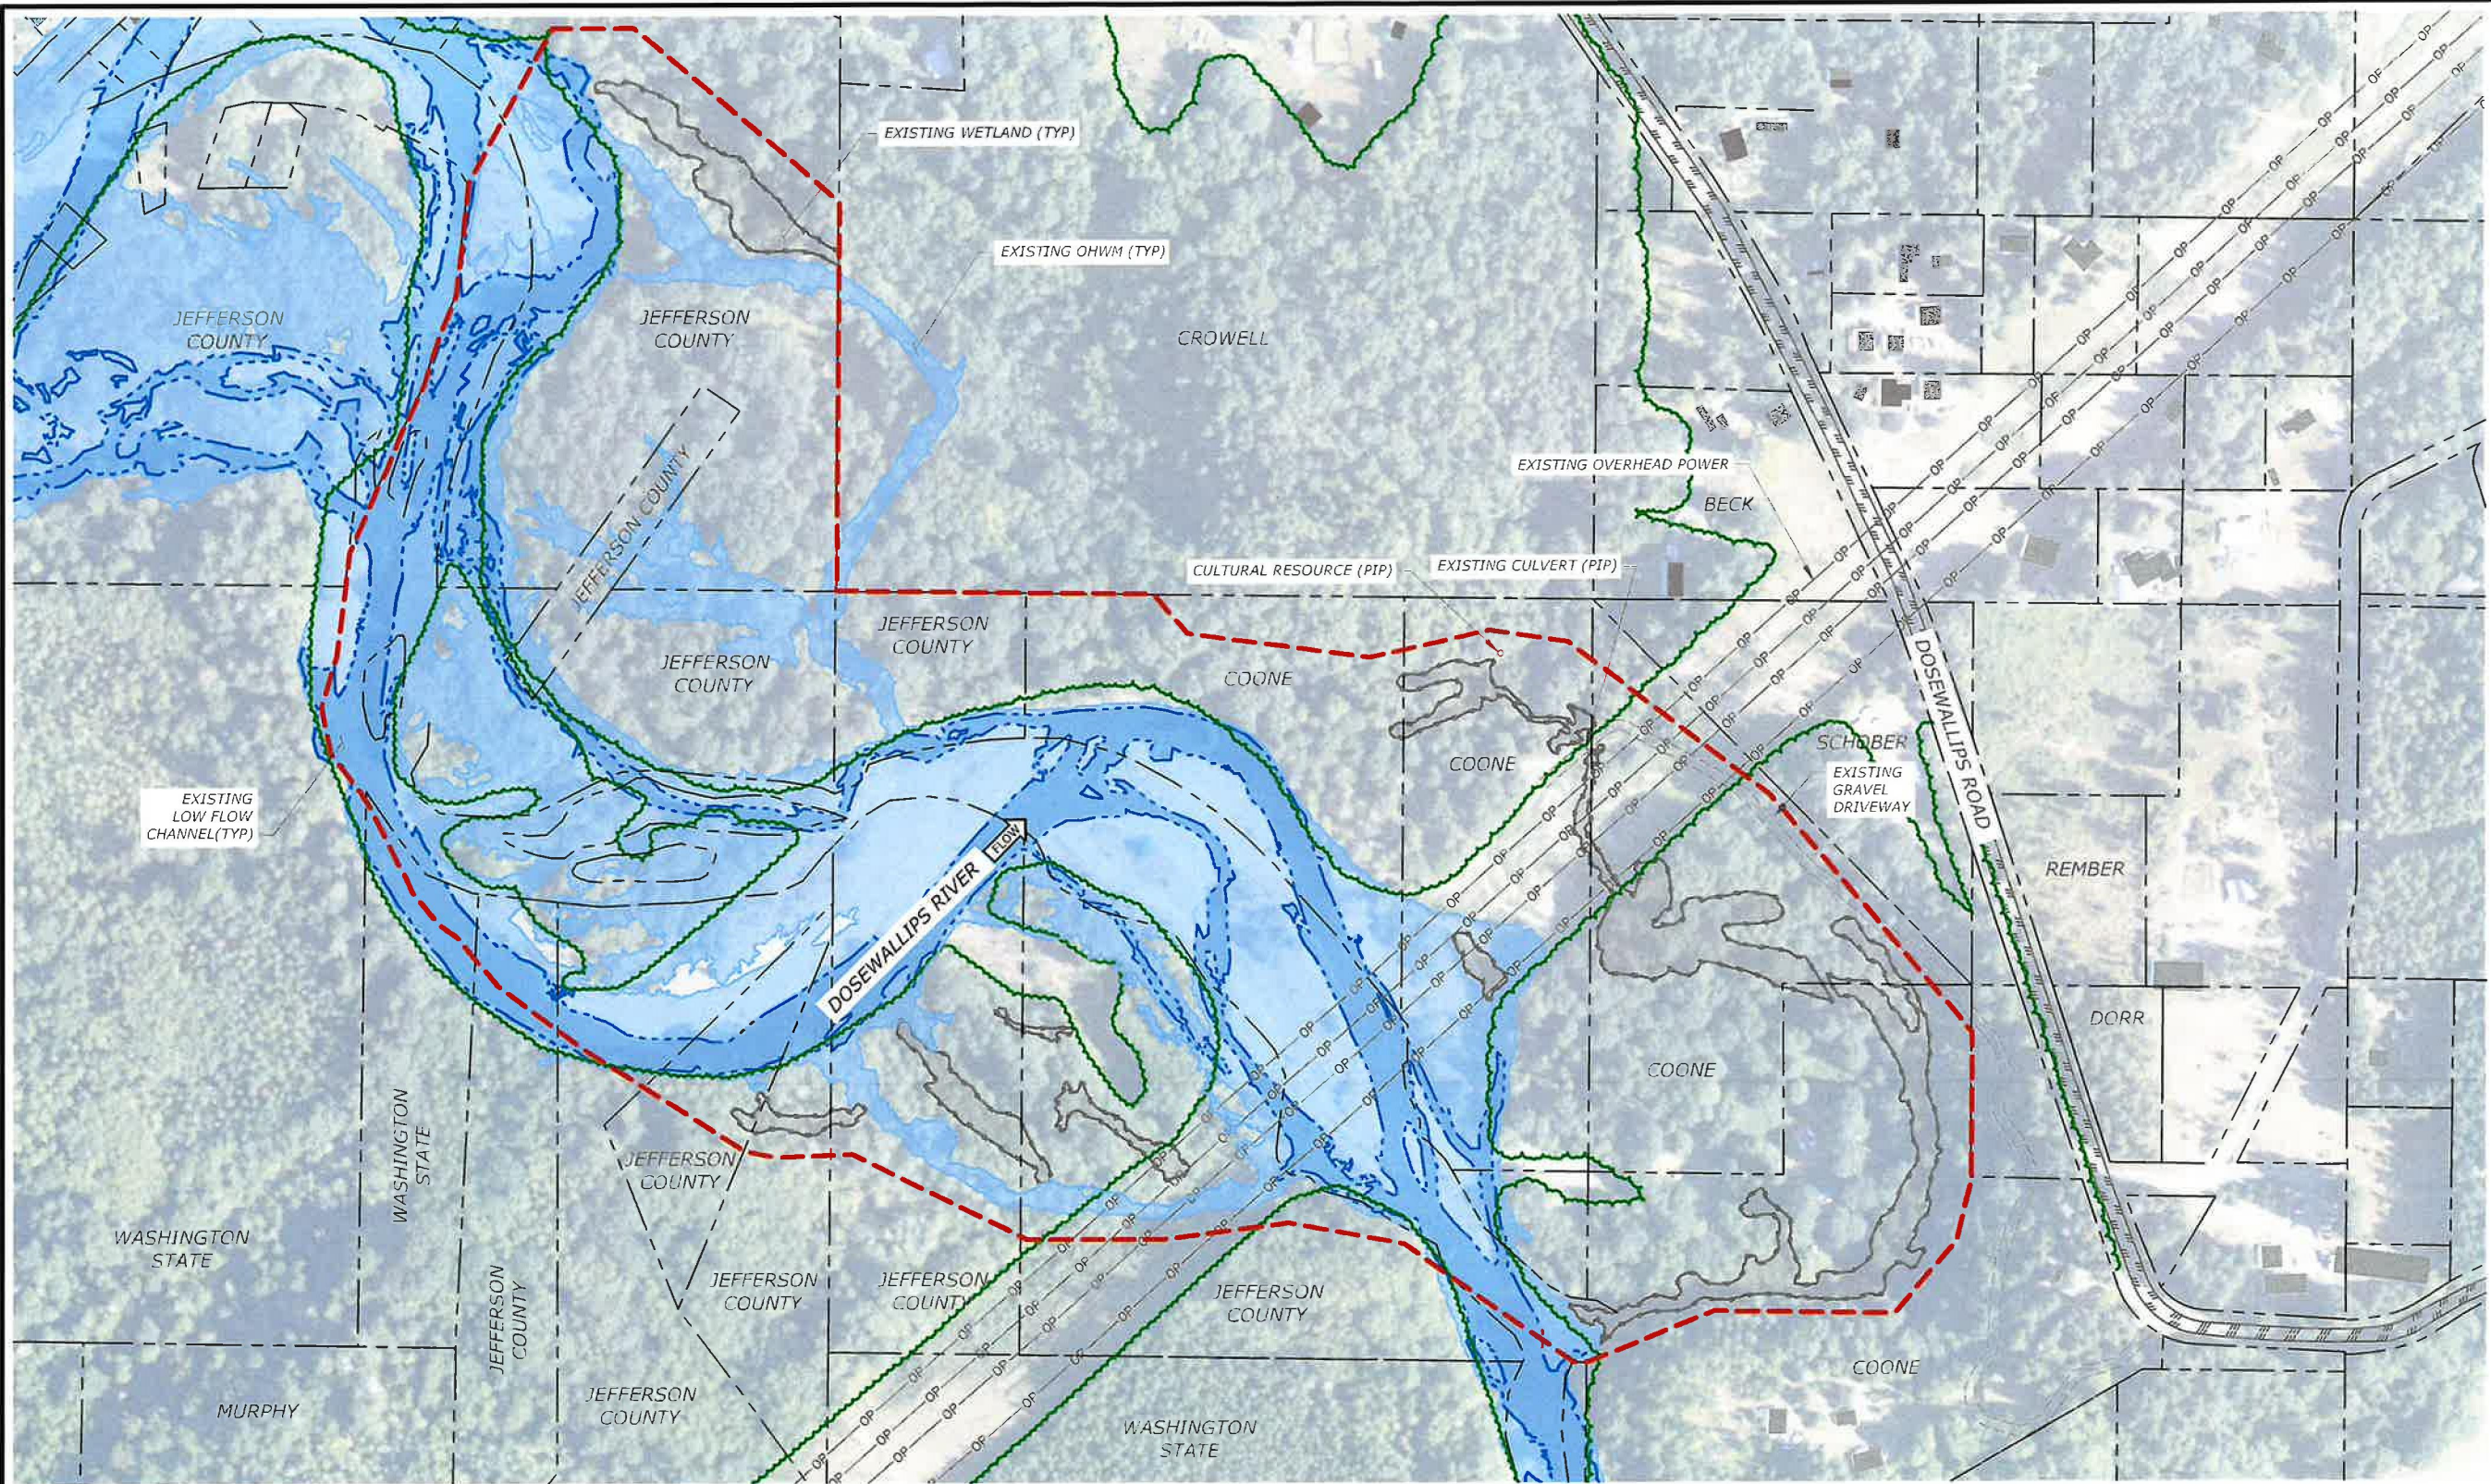


Timothy B. Abbe

JEFFERSON COUNTY
POWERLINES REACH RESTORATION PROJECT
EXISTING CONDITIONS SITE PLAN
PRELIMINARY DESIGN

DATE	NOVEMBER 2024
COUNTY	JEFFERSON
LATITUDE	47°04'15.5"N
LONGITUDE	122°25'45.5"W
TN/SC/RG	T26N/S34/R2W
DESIGN	EB
DRAWN	DS
CHECK	TA
CHECK	EB

IF THIS BAR DOES NOT MEASURE
1" THEN DRAWING IS NOT
PLOTTED TO ORIGINAL SCALE.

\\NSD-SEA-SERVER\NSD_DATA\PROJECTS\JEFFERSON COUNTY\ROCKYBROOK\SSMT_POWERLINES\PRELIM\DESIGN\CAD-POWERLINES\EXISTING CONDITIONS.DWG Laura 11/14/2024 2:36:57 PM

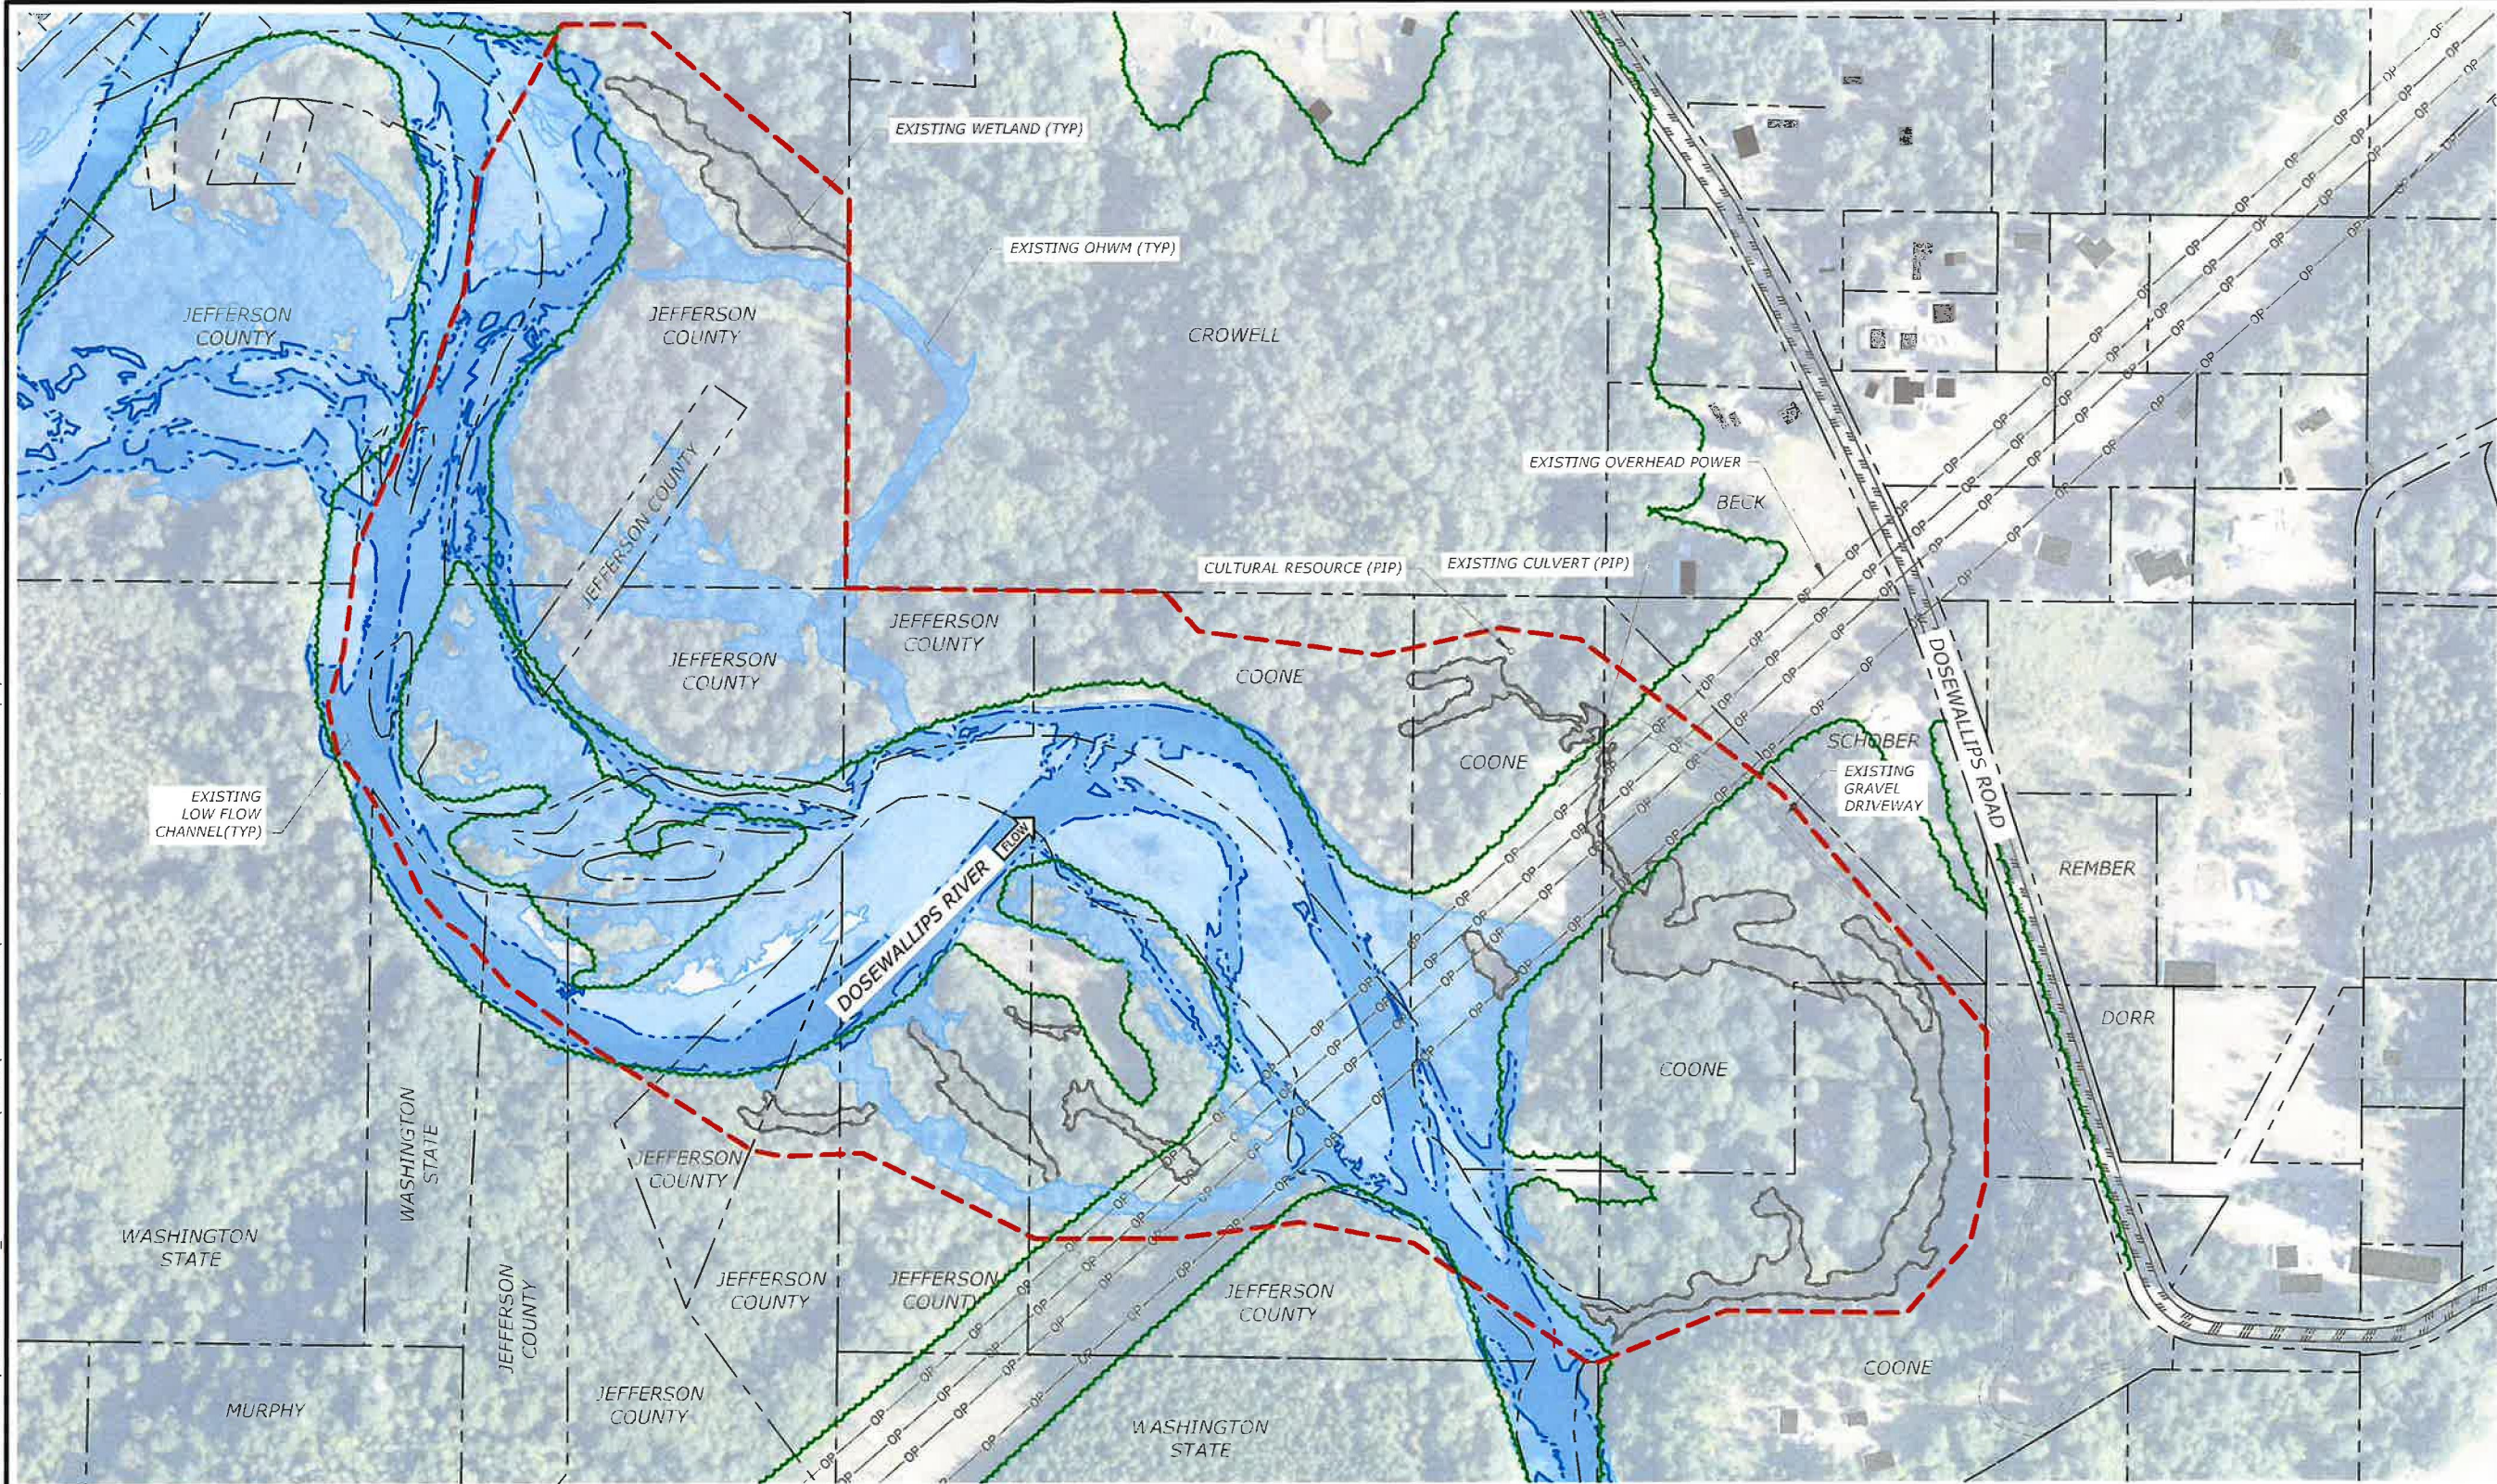

EXISTING CONDITIONS SITE PLAN
SCALE: 1" = 150'

150' 75' 0 150' 300'



Timothy B. Abbe

JEFFERSON COUNTY
POWERLINES REACH RESTORATION PROJECT
EXISTING CONDITIONS SITE PLAN
PRELIMINARY DESIGN

DATE	NOVEMBER 2024
COUNTY	JEFFERSON
LATITUDE	47°41'55"N
LONGITUDE	122°54'45"W
TN/SC/RG	T26N/S34/R2W
DESIGN	FR
DRAWN	DS
CHECK	TA
CHECK	ER

IF THIS BAR DOES NOT MEASURE
1" THEN DRAWING IS NOT
PLOTTED TO ORIGINAL SCALE.