OLYMPIC TERRACE DIVISION 2 - PHASE 2


A PLAT COMMUNITY

A PLAT ALTERATION AND AMENDMENT OF TRACTS A, B, C, D AND E OF OLYMPIC TERRACE DIVISION 2 - PHASE 1
PORTIONS OF THE SW 1/4 NE 1/4, NW 1/4 SE 1/4, SW 1/4 SE 1/4, NW 1/4 SW 1/4,
NE 1/4 SW 1/4, SE 1/4 SW 1/4, SW 1/4 SW 1/4 AND SE 1/4 NW 1/4,
SECTION 21, TOWNSHIP 28 NORTH, RANGE 1 EAST, W.M., JEFFERSON COUNTY, WASHINGTON

NOTICE TO PURCHASERS

- 1. ADDRESSES SHALL BE APPLIED FOR AT TIME OF BUILDING PERMIT APPLICATION.
- 2. ROAD APPROACH PERMITS SHALL BE OBTAINED WHEN APPLYING FOR A BUILDING PERMIT APPLICABLE IF THE BOARD OF COUNTY COMMISSIONERS APPROVES ADOPTION OF ROADS AS COUNTY ROADS.
- 3. ADDRESS PLATES FOR LOTS SHALL BE LOCATED IN ACCORDANCE WITH JEFFERSON COUNTY 911 EMERGENCY LOCATOR SYSTEM ORDINANCE PROVISIONS.
- 4. STORMWATER FROM THE FOLLOWING LIST OF LOCATIONS SHALL BE MANAGED INDIVIDUALLY ON EACH OF LOTS 42-78: ALL ROOF AREAS; DRIVEWAY AREAS IN EXCESS OF 500 SQ. FT.; AND, LAWN AND LANDSCAPE AREAS GREATER THAN 2,580 SQ. FT. ON-SITE STORMWATER MANAGEMENT SHALL BE INCLUDED AS A CONDITION OF APPROVAL ON EACH ASSOCIATED BUILDING PERMIT APPLICATION. PRIOR TO THE COMMENCEMENT OF ANY LAND DISTURBING ACTIVITIES AND PRIOR TO ISSUANCE OF A BUILDING PERMIT, A SMALL PARCEL EROSION AND SEDIMENT CONTROL PLAN SHALL BE DEVELOPED TO THE STANDARDS OF THE JEFFERSON COUNTY STORMWATER MANAGEMENT ORDINANCE AND BE SUBMITTED TO THE DEPARTMENT OF COMMUNITY DEVELOPMENT FOR REVIEW AND APPROVAL. TEMPORARY EROSION CONTROL BEST MANAGEMENT PRACTICES SHALL BE APPROVED BY THE DEPARTMENT OF COMMUNITY DEVELOPMENT AND IMPLEMENTED AT ALL TIMES DURING LAND DISTURBING ACTIVITIES.
- 5. A PERMANENT PHYSICAL SEPARATION ALONG THE UPLAND BOUNDARIES OF THE STREAMSIDE AND WETLAND BUFFER AREAS SHALL BE INSTALLED AND PERMANENTLY MAINTAINED AS LONG AS THE BUFFERS ARE REQUIRED BY JEFFERSON COUNTY. SUCH SEPARATION MAY CONSIST OF LOGS, A TREE OR HEDGEROW, OR OTHER PROMINENT PHYSICAL MARKING APPROVED BY JEFFERSON COUNTY.
- 6. THE CUTTING OR DAMAGING OF ANY TREE OR OTHER VEGETATION LOCATED WITHIN A NATIVE GROWTH PROTECTION EASEMENT AREA DESIGNATED ON THIS PLAT IS PROHIBITED EXCEPT FOR THE REMOVAL OF DEAD, DISEASED, OR DYING VEGETATION THAT PRESENTS A HAZARD; THE IMPLEMENTATION OF AN ENHANCEMENT PLAN REQUIRED OR APPROVED BY JEFFERSON COUNTY; THE LIMBING, PRUNING, OR SELECTIVE THINNING OF TREES AND OTHER VEGETATION TO CREATE, ENHANCE, OR PRESERVE SCENIC VIEWS TO THE EXTENT PERMITTED BY JEFFERSON COUNTY WITHIN NATIVE GROWTH PROTECTION EASEMENT AREAS; OR AS MAY OTHERWISE BE PERMITTED BY JEFFERSON COUNTY. ANY WORK, INCLUDING REMOVAL OF DEAD, DISEASED, OR DYING VEGETATION, IS SUBJECT TO COMPLIANCE WITH PERMIT AND OTHER REQUIREMENTS OF JEFFERSON COUNTY. JEFFERSON COUNTY SHALL HAVE THE RIGHT BUT NOT THE OBLIGATION TO ENFORCE THE REQUIREMENTS, TERMS, AND CONDITIONS OF THIS RESTRICTION BY ANY METHOD AVAILABLE UNDER THE LAW
- 7. WETLAND BUFFERS AS DEFINED BY THAT WETLAND DELINEATION UPDATE BY RAEDEKE ASSOCIATES, INC. DATED MAY 17, 2017, SHALL REMAIN NATURALLY VEGETATED EXCEPT WHERE VEGETATION HAS BEEN DISTURBED, INVADED BY HIGHLY UNDESIRABLE SPECIES (E.G., NOXIOUS WEEDS), OR WOULD SUBSTANTIALLY BENEFIT FROM THE INCREASED DIVERSITY OF INTRODUCED SPECIES. WHERE BUFFER DISTURBANCE HAS OCCURRED DURING CONSTRUCTION, REPLANTING WITH NATIVE VEGETATION SHALL BE REQUIRED. MINOR PRUNING OF VEGETATION TO ENHANCE VIEWS AND REMOVAL OF UNDESIRABLE SPECIES (E.G., ALDERS) MAY BE PERMITTED BY JEFFERSON COUNTY ON A CASE—BY—CASE BASIS. A COPY OF THE REPORT HAS BEEN PLACED IN THE FILE FOR THIS PROJECT IN THE OFFICE OF THE JEFFERSON COUNTY DEPARTMENT OF COMMUNITY DEVELOPMENT.
- 8. IN ORDER TO AVOID SIGNIFICANT ADVERSE IMPACTS TO SOILS AND WATER, NATURAL VEGETATION SHALL BE MAINTAINED IN OPEN SPACE AREAS, PROVIDED THAT REMOVAL OF DEAD, DISEASED, OR DANGEROUS TREES AND THE SELECTIVE THINNING OF VEGETATION AND LIMBING OF TREES FOR VIEWS SHALL BE PERMITTED PROVIDED THE HEALTH OF LIMBED TREES IS NOT JEOPARDIZED AND SUCH ACTIVITIES ARE IN ACCORDANCE WITH THE RECOMMENDATIONS PROVIDED BY A QUALIFIED FORESTER OR SIMILAR PROFESSIONAL. PLACEMENT OF RECREATIONAL AMENITIES (SUCH AS A PICKLE BALL COURT) SHALL BE PERMITTED IN ACCORDANCE WITH THE RECOMMENDATIONS OF A LICENSED ENGINEER IN A GEOTECHNICAL REPORT.
- 9. A QUALIFIED INDIVIDUAL OR FIRM APPOINTED BY DECLARANT SHALL BE RESPONSIBLE FOR ENSURING THAT EROSION AND SEDIMENTATION CONTROL DEVICES ARE CORRECTLY INSTALLED, THAT BEST MANAGEMENT PRACTICES (BMP'S) ARE CORRECTLY IMPLEMENTED, AND THAT BMP METHODS AND MAINTENANCE SCHEDULES ARE FOLLOWED; FOR MONITORING AND EVALUATING THE EFFECTIVENESS OF PRACTICES AND RECOMMENDING MODIFICATIONS TO THE DRAINAGE PLAN AS NECESSARY IF MONITORING REVEALS THAT THE PRACTICES ARE NOT EFFECTIVE; AND FOR ENSURING THAT REPORTS AND INSPECTIONS ARE COORDINATED WITH THE JEFFERSON COUNTY DEPARTMENT OF PUBLIC WORKS.
- 10. TEMPORARY EROSION CONTROL METHODS FOR CONSTRUCTION PURPOSES SHALL BE APPROVED BY THE JEFFERSON COUNTY DEPARTMENT OF PUBLIC WORKS AND EMPLOYED DURING CONSTRUCTION. A SET OF APPROVED PLANS SHALL BE ON SITE AT ALL TIMES DURING CONSTRUCTION.
- 11. A GEOTECHNICAL REPORT ('REPORT') DATED 10/28/2004, PREPARED BY GEOENGINEERS, INC. HAS BEEN PREPARED FOR THIS PLAT. A COPY OF THE REPORT HAS BEEN PLACED IN THE FILE FOR THIS PROJECT IN THE OFFICE OF THE JEFFERSON COUNTY DEPARTMENT OF COMMUNITY DEVELOPMENT. THE REPORT CONTAINS INFORMATION AND RECOMMENDATIONS RELATING TO SITE WORK, CONSTRUCTION ACTIVITY AND RELATED MATTERS ASSOCIATED WITH SOILS AND SLOPE STABILITY. ALL CONSTRUCTION AND CLEARING ACTIVITIES ON ANY LOT WITHIN THIS PLAT SHALL EITHER (1) COMPLY WITH THE RECOMMENDATIONS OF AN ALTERNATIVE GEOTECHNICAL/ENGINEERING REPORT. IN THE EVENT AN ALTERNATIVE GEOTECHNICAL/ENGINEERING REPORT IS PROPOSED, THEN PRIOR TO COMMENCEMENT OF ANY LAND—DISTURBING OR CONSTRUCTION ACTIVITIES ON ANY LOT, AND PRIOR TO THE ISSUANCE OF A BUILDING PERMIT, THE ALTERNATIVE REPORT SHALL BE PREPARED BY A LICENSED GEOTECHNICAL ENGINEER, A PROFESSIONAL GEOLOGIST, OR A LICENSED PROFESSIONAL ENGINEER KNOWLEDGEABLE IN THE REGIONAL CONDITIONS WITH PROFESSIONAL EXPERIENCE IN LANDSLIDE, EROSION, OR SEISMIC HAZARD EVALUATION AND SUBMITTED TO THE DEPARTMENT OF COMMUNITY DEVELOPMENT DEVELOPMENT REVIEW DIVISION. THE GEOTECHNICAL /ENGINEERING REPORT SHALL ILLUSTRATE THE EXACT LOCATION OF ALL PROPOSED RESIDENTIAL FOUNDATIONS, REINFORCEMENTS, ROCK WALLS, ETC., BASED ON THE RECOMMENDATIONS OF THE REPORT. AN INSPECTOR WORKING UNDER THE SUPERVISION OF A LICENSED ENGINEER SHALL BE ON THE SITE DURING SUBGRADE PREPARATION.
- 12. ARCHEOLOGICAL DISCOVERIES IN THE EVENT ARCHEOLOGICAL ITEMS ARE DISCOVERED DURING CONSTRUCTION, BUILDERS AND LOT OWNERS SHALL OBSERVE THE FOLLOWING PROTOCOL: STOP WORK. DO NOT FURTHER DISTURB THE AREA OR REMOVE ANY MATERIALS THERE FROM. NOTIFY IMMEDIATELY THE JEFFERSON COUNTY DIRECTOR OF COMMUNITY DEVELOPMENT, (360) 379—4450. THE DIRECTOR OF COMMUNITY DEVELOPMENT WILL IMMEDIATELY NOTIFY THE WASHINGTON STATE DEPARTMENT OF ARCHAEOLOGY AND HISTORIC PRESERVATION ("DAHP"), (360) 586—3065. PROTECT THE AREA FROM VANDALS AND COLLECTORS. OBTAIN SERVICES OF A QUALIFIED ARCHEOLOGIST TO EVALUATE THE SITE AND MAKE RECOMMENDATIONS FOR FURTHER WORK IN THE AREA. IF FURTHER EXCAVATION OR DISTURBANCE OF THE SITE NECESSARY, OBTAIN THE APPROPRIATE PERMIT FROM THE OAHP. PROCEED ONLY IN COMPLIANCE WITH THE TERMS AND CONDITIONS OF SAID PERMIT.
- 13. WORK HOUR RESTRICTIONS CONSTRUCTION WITHIN THIS PLAT IS SUBJECT TO WORK HOUR RESTRICTIONS. ALL CONSTRUCTION ACTIVITY SHALL BE CONDUCTED BETWEEN THE HOURS OF 7 AM TO 6 PM MONDAY THROUGH FRIDAY AND 8 AM TO 5 PM ON SATURDAYS UNLESS JEFFERSON COUNTY SHALL APPROVE OTHER WORK HOUR RESTRICTIONS.
- 14. WOOD DEBRIS AND SLASH SHALL BE STOCKPILED AND BURNED AT A REMOTE SITE LOCATED AT LEAST A MILE FROM EXISTING RESIDENTIAL DEVELOPMENTS. EACH BURN SHALL BE REVIEWED AND COORDINATED WITH THE OLYMPIC AIR POLLUTION CONTROL AUTHORITY. PRIOR TO BURNING WOOD DEBRIS AND/OR SLASH, THE APPLICANT OR OPERATOR SHALL CONTACT THE OLYMPIC AIR POLLUTION CONTROL AUTHORITY AT 1-800-422-5623 FOR ANY REQUIRED REGISTRATION OR PERMITTING.
- 15. STREAM BUFFERS SHALL BE RETAINED IN THEIR NATURAL CONDITION; HOWEVER, MINOR PRUNING OF VEGETATION TO ENHANCE VIEWS MAY BE PERMITTED ON A CASE-BY-CASE BASIS.
- 16. THE LOTS WITHIN THIS PLAT ARE LEGALLY CREATED PURSUANT TO JCC 18.35 AND RCW 58.17, AND ARE EQUIVALENT IN SIZE TO THE DENSITY OF THE ZONING DISTRICT IN WHICH IT IS LOCATED. THE LOTS ARE CONSIDERED AS LEGAL LOTS OF RECORD PURSUANT TO JCC 18.12, AND ARE ELIGIBLE FOR DEVELOPMENT UNDER JCC 18.40. THE LOTS ARE NOT SUBJECT TO ADDITIONAL SITE DEVELOPMENT REVIEW (SDR)/ LEGAL LOT OF RECORD DETERMINATION(LLOR).
- 17. APPROVAL OF THIS SUBDIVISION DOES NOT CONSTITUTE APPROVAL OF BUILDING OR SEWAGE DISPOSAL PERMITS ON EACH LOT. PERMIT APPROVAL WILL BE SUBJECT TO BUILDING LOT PLANS, TYPE OF USE, CONTOURS, AND SOILS ON INDIVIDUAL LOTS. PERMITS WILL BE REVIEWED IN ACCORDANCE WITH SITE CONDITIONS AND REGULATIONS EXISTING ON THE DATE THE PERMITS ARE APPLIED FOR.
- 18. ANY FURTHER SUBDIVISION OF THE LOTS WITHIN THIS PLAT WILL BE SUBJECT TO THE DENSITIES PERMITTED IN THE JEFFERSON COUNTY ORDINANCES AND CODES IN EFFECT AT TIME OF SUCH APPLICATION. THESE LOTS MAY NOT BE FURTHER SUBDIVIDED IN THE FUTURE.

RECORDING CERTIFICATE

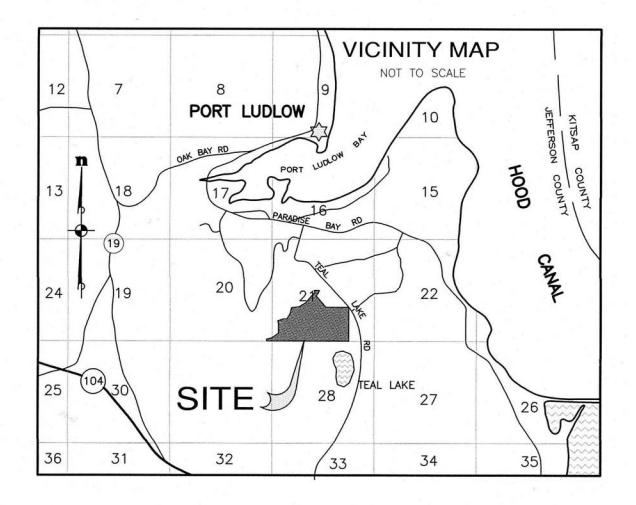

LEGAL DESCRIPTION

TRACTS A, B, C, D AND E, OLYMPIC TERRACE DIVISION 2 - PHASE 1, AS PER PLAT RECORDED IN VOLUME 8 OF PLATS, PAGES 64 THROUGH 75, UNDER AUDITOR'S FILE NO. 523326, RECORDS OF JEFFERSON COUNTY, WASHINGTON.

SITUATE IN THE COUNTY OF JEFFERSON, STATE OF WASHINGTON.

SURVEYOR'S NARRATIVE

THE PURPOSE OF THIS PLAT ALTERATION IS TO REVISE TRACTS A, B, C, D AND E OF THE PLAT OF OLYMPIC TERRACE DIVISION 2 — PHASE 1 AS RECORDED IN VOLUME 8 OF PLATS, PAGES 64 THROUGH 75, INCLUSIVE, UNDER AUDITOR'S FILE NO. 523326, RECORDS OF JEFFERSON COUNTY, WASHINGTON. THIS ALTERATION WILL RESULT IN ONE REVISED OPEN SPACE TRACT, ONE ADDITIONAL STORM WATER TRACT, ONE UTILITIES TRACT AND 37 RESIDENTIAL LOTS.

SURVEYOR'S CERTIFICATE

THIS MAP CORRECTLY REPRESENTS A SURVEY MADE BY ME OR UNDER MY DIRECTION IN CONFORMANCE WITH THE REQUIREMENTS OF THE SURVEY RECORDING ACT AT THE REQUEST OF PORT LUDLOW ASSOCIATES LLC IN DECEMBER OF 2022. I HEREBY CERTIFY THAT THIS MAP FOR OLYMPIC TERRACE DIVISION 2 — PHASE 2 IS BASED UPON AN ACTUAL SURVEY AND SUBDIVISION OF SECTION 21, TOWNSHIP 28 NORTH, RANGE 1 EAST, W.M., THAT THE COURSES AND DISTANCES ARE SHOWN CORRECTLY THEREON; THAT THE MONUMENTS WILL BE SET AND THE LOT AND BLOCK CORNERS WILL BE STAKED CORRECTLY ON THE GROUND AS CONSTRUCTION IS COMPLETED; THAT ALL INFORMATION REQUIRED BY THE WASHINGTON UNIFORM COMMON INTEREST OWNERSHIP ACT IS SUPPLIED HEREIN; AND THAT ALL HORIZONTAL AND VERTICAL BOUNDARIES OF THE UNITS, TO THE EXTENT SUCH BOUNDARIES ARE NOT DEFINED BY PHYSICAL MONUMENTS, SUCH BOUNDARIES ARE SHOWN ON THE MAP.

ZACHARY T. LENNON, PROFESSIONAL LAND SURVEYOR CERTIFICATE NO. 44925

ESM CONSULTING ENGINEERS
33400 8TH AVENUE S., SUITE 205
FEDERAL WAY, WA 98003
PHONE: 253-838-6113



SURVEYOR'S ACKNOWLEDGMENT

STATE OF WASHINGTON)
) SS
COUNTY OF KING)

ZACHARY T. LENNON, BEING FIRST ON OATH, DULY SWORN, STATES THAT HE IS THE REGISTERED PROFESSIONAL LAND SURVEYOR SIGNING THE ABOVE CERTIFICATE, THAT HE HAS EXAMINED THESE PLANS AND SURVEY MAP, AND BELIEVES THE CERTIFICATE TO BE A TRUE STATEMENT.

ZACHARY T. LENNON
PROFESSIONAL LAND SURVEYOR
CERTIFICATE NO. 44925

(SIGNATURE OF NOTARY)

WILLIAM ANDREWGILBERT

WOTARY PUBLIC #176280

TATE OF WASHINGTON

NOTARY PUBLIC IN AND FOR THE STATE

WASHINGTON,

RESIDING AT Tecome Uses

MY APPOINTMENT EXPIRES 9-19-2001

CONSULTING ENGINEERS LLC



Civil Engineering

Public Works

CONSULTING ENGINEERS
33400 8th Ave S, Suite 205
Federal Way, WA 98003

FEDERAL WAY (253) 838-6113 LYNNWOOD (425) 297-9900

www.esmcivil.com

Land Surveying Project Management

Land Planning Landscape Architecture

DATE: 2024-07-22 JOB NO. 965-018-021-0005
DRAWN BY: CAF SHEET 1 OF 14

DWG NAME: \\ESM8\ENGR\ESM-JOBS\965\018\021\SURVEY PLOTS\FP-01.DWG

OLYMPIC TERRACE DIVISION 2 - PHASE 2

A PLAT COMMUNITY

A PLAT ALTERATION AND AMENDMENT OF TRACTS A, B, C, D AND E OF OLYMPIC TERRACE DIVISION 2 - PHASE 1 PORTIONS OF THE SW 1/4 NE 1/4, NW 1/4 SE 1/4, SW 1/4 SE 1/4, NW 1/4 SW 1/4, NE 1/4 SW 1/4, SE 1/4 SW 1/4, SW 1/4 SW 1/4 AND SE 1/4 NW 1/4, SECTION 21, TOWNSHIP 28 NORTH, RANGE 1 EAST, W.M., JEFFERSON COUNTY, WASHINGTON

DEDICATION, COVENANTS AND RESTRICTIONS

A. DEDICATION OF ROADWAYS IF APPROVED BY THE BOARD OF COUNTY COMMISSIONERS KNOW ALL PERSONS BY THESE PRESENTS THAT PORT LUDLOW ASSOCIATES LLC, THE UNDERSIGNED OWNER OF THE LAND HEREBY SUBDIVIDED, OF ITS OWN FREE WILL AND CONSENT HEREBY DECLARES THIS PLAT TO BE THE GRAPHIC REPRESENTATION OF THE SUBDIVISION MADE HEREBY AND DOES HEREBY DEDICATE TO JEFFERSON COUNTY FOREVER IN FEE SIMPLE, THE PUBLIC ROADWAYS DESIGNATED AND DEPICTED HEREON AS MT. WILDER WAY AND MCCARTNEY PEAK LANE. INCLUDING WITHOUT LIMITATION ALL PAVEMENT, DRAINAGE FACILITIES AND OTHER IMPROVEMENTS LOCATED THEREIN OR TO BE CONSTRUCTED, AND DEDICATES THE USE THEREOF FOR ALL PUBLIC PURPOSES, AND THE RIGHT TO MAKE ALL NECESSARY SLOPES FOR CUTS AND FILLS UPON THE LOTS SHOWN THEREON IN THE ORIGINAL REASONABLE GRADING OF SAID PUBLIC ROADWAYS AND APPROACHES. ALL OTHER ROADWAYS NOT OTHERWISE DESIGNATED AND DEPICTED AS PUBLIC ARE CONSIDERED PRIVATE PROPERTY AND PART OF THE OWNERSHIP OF THE PLAT HEREIN CREATED.

JEFFERSON COUNTY ON BEHALF OF THE PUBLIC, BY ITS APPROVAL OF THIS PLAT DOES HEREBY ACCEPT OWNERSHIP OF ALL SUCH DESIGNATED PUBLIC ROAD RIGHT-OF-WAY AREAS AND IMPROVEMENTS IF ANY. ALL FACILITIES AND IMPROVEMENTS INCLUDING WITHOUT LIMITATION ALL DRAINAGE FACILITIES LOCATED ONLY WITHIN DEDICATED PUBLIC ROAD RIGHT-OF-WAY WITHIN THIS PLAT SHALL BE MAINTAINED BY JEFFERSON COUNTY. JEFFERSON COUNTY IS NOT LIABLE FOR THE IMPACTS OF STORM RUNOFF FROM THE ROADS.

THE UNDERSIGNED OWNER WAIVES FOR ITSELF, ITS SUCCESSORS AND ASSIGNS, ANY AND ALL CLAIMS AND DAMAGES AGAINST JEFFERSON COUNTY THAT MAY BE OCCASIONED BY THE ESTABLISHMENT, CONSTRUCTION, OR MAINTENANCE OF PUBLIC ROADWAYS WITHIN THAT PORTION OF THIS SUBDIVISION DEDICATED TO JEFFERSON COUNTY.

B. DECLARATION OF COVENANTS

THE LAND WITHIN THIS PLAT IS SUBJECT TO THE SOUTH BAY MASTER DECLARATION OF COVENANTS, CONDITIONS, RESTRICTIONS, ASSESSMENTS, CHANGES, SERVITUDES, LIENS, RESERVATIONS AND EASEMENTS RECORDED UNDER JEFFERSON COUNTY RECORDING FILE NOS. 324010 AND 325175 AND THE SUPPLEMENTAL DECLARATION OF COVENANTS, CONDITIONS, RESTRICTIONS AND EASEMENTS FOR OLYMPIC TERRACE DIVISION 2 RECORDED UNDER JEFFERSON COUNTY AUDITOR'S FILE NO. 523673 AND LOTS 42 TO 78 INCLUSIVE AND TRACTS F AND G ARE SUBJECT TO THE DECLARATION OF COVENANTS REGARDING STORM WATER TRACT OWNERSHIP AND MAINTENANCE RECORDED UNDER JEFFERSON COUNTY AUDITOR'S FILE NO.

C. DEDICATION, DECLARATION, CONVEYANCE AND RESERVATION OF RIGHTS AND EASEMENTS 1. THAT PORTION OF ANY LOT, PARCEL, OR TRACT WITHIN THIS PLAT LOCATED WITHIN TEN (10) FEET OF ANY PUBLIC STREET IS SUBJECT TO A PERPETUAL NON-EXCLUSIVE EASEMENT (THE "FRONTAGE UTILITIES ÈASEMENT") HEREBY GRANTED AND CONVEYED BY DECLARANT TO AND FOR THE BENEFIT OF OLYMPIC WATER AND SEWER, INC., JEFFERSON

COUNTY, PUBLIC UTILITY DISTRICT #1 OF JEFFERSON COUNTY, LUMEN TECHNOLOGIES, ASTOUND BROADBAND, OLYMPIC TERRACE DIVISION 2 HOMEOWNERS ASSOCIATION, OLYMPIC TERRACE DIVISION 2 PHASE 2 STORM WATER TRACT MAINTENANCE ASSOCIATION, OTHER UTILITY SERVICE PROVIDERS, AND THEIR RESPECTIVE SUCCESSORS AND ASSIGNS. THE PERMITTED USES OF THE FRONTAGE UTILITIES EASEMENT ARE THE CONSTRUCTION, INSTALLATION, MAINTENANCE, REPAIR, REPLACEMENT, AND USE OF STORM WATER CONVEYANCE FACILITIES (INCLUDING CULVERTS, TRENCHES, PIPELINES, AND SWALES) AND UNDERGROUND ELECTRICAL, WATER, SEWER, CABLE TELEVISION, TELEPHONE, AND OTHER UTILITY CONDUITS, CABLES, PIPELINES, AND WIRES; ABOVE—GROUND STREET LIGHT FACILITIES; AND APPURTENANT UNDERGROUND FACILITIES AND ABOVE-GROUND FACILITIES NO MORE THAN FOUR (4) FEET IN HEIGHT ABOVE GRADE (COLLECTIVELY, THE "FRONTAGE UTILITY FACILITIES"), FOR THE PURPOSES OF SERVING THIS PLAT AND OTHER PROPERTY, TOGETHER WITH THE RIGHT TO ENTER UPON THE FRONTAGE UTILITIES EASEMENT AREAS AT ALL TIMES FOR THE PURPOSES STATED HEREIN.

GRANTEES OF THE FRONTAGE UTILITIES EASEMENT SHALL RESTORE THE FRONTAGE UTILITIES EASEMENT AREA FOLLOWING WORK TO ITS PRIOR CONDITION TO THE EXTENT REASONABLE AND PRACTICABLE, EXCEPT THAT REMOVED TREES NEED NOT BE REPLACED. WITHIN FRONTAGE UTILITIES EASEMENT AREAS NO STRUCTURE, PLANTING, OR OTHER MATERIAL SHALL BE PLACED OR PERMITTED TO REMAIN THAT MAY DAMAGE OR INTERFERE WITH THE CONSTRUCTION. INSTALLATION, MAINTENANCE, REPAIR, REPLACEMENT, AND USE OF THE FRONTAGE UTILITY FACILITIES.

- 2. TRACT A (OPEN SPACE) IS SUBJECT TO A PERPETUAL NON-EXCLUSIVE EASEMENT (THE "TRACT A STORM WATER FACILITIES EASEMENT") HEREBY GRANTED AND CONVEYED BY DECLARANT TO AND FOR THE BENEFIT OF JEFFERSON COUNTY, OLYMPIC TERRACE DIVISION 2 HOMEOWNERS ASSOCIATION, ALL LOT OWNERS, AND THEIR RESPECTIVE SUCCESSORS AND ASSIGNS. THE PERMITTED USES OF THE TRACT A STORM WATER FACILITIES EASEMENT ARE THE CONSTRUCTION, INSTALLATION, MAINTENANCE, REPAIR, REPLACEMENT, AND USE OF STORM WATER CONVEYANCE AND DETENTION FACILITIES (INCLUDING CULVERTS, PONDS, VAULTS, TRENCHES, PIPELINES, AND SWALES).
- (STORM WATER TRACT) IS SUBJECT TO A PERPETUAL NON-EXCLUSIVE EASEMENT (THE WATER FACILITIES EASEMENT") HEREBY GRANTED AND CONVEYED BY DECLARANT TO AND FOR THE BENEFIT OF JEFFERSON COUNTY, OLYMPIC TERRACE DIVISION 2 PHASE 2 STORM WATER TRACT MAINTENANCE ASSOCIATION, OWNERS OF LOTS 42 THROUGH 78 INCLUSIVE, AND THEIR RESPECTIVE SUCCESSORS AND ASSIGNS. THE PERMITTED USES OF THE TRACT F STORM WATER FACILITIES EASEMENT ARE THE CONSTRUCTION, INSTALLATION, MAINTENANCE, REPAIR, REPLACEMENT, AND USE OF STORM WATER CONVEYANCE AND DETENTION FACILITIES (INCLUDING CULVERTS, PONDS, VAULTS, TRENCHES, PIPELINES, AND SWALES).
- 4. TRACT A (OPEN SPACE) IS SUBJECT TO A PERPETUAL NON-EXCLUSIVE EASEMENT (THE "PEDESTRIAN TRAIL EASEMENT") HEREBY GRANTED AND CONVEYED BY DECLARANT TO AND FOR THE BENEFIT OF THE OLYMPIC TERRACE DIVISION 2 HOMEOWNERS ASSOCIATION, SOUTH BAY COMMUNITY ASSOCIATION, AND THEIR RESPECTIVE MEMBERS. ACROSS, IN, OVER, AND THROUGH THOSE PORTIONS OF TRACT A LOCATED FIVE (5) FEET ON EITHER SIDE OF THE CENTERLINE OF ANY PEDESTRIAN TRAIL NOW EXISTING OR HEREAFTER CREATED FOR THE CONSTRUCTION, INSTALLATION, MAINTENANCE, REPAIR, REPLACEMENT, AND USE OF A BICYCLE AND PEDESTRIAN TRAIL OR SIDEWALK, TOGETHER WITH NECESSARY FACILITIES AND APPURTENANCES. THE PEDESTRIAN TRAIL EASEMENT MAY BE AMENDED OR TERMINATED BY THE APPROVAL OF EIGHTY PERCENT (80%) OF THE MEMBERS OF THE OLYMPIC TERRACE DIVISION 2 HOMEOWNERS ASSOCIATION, AND SUCH AMENDMENT OR TERMINATION SHALL BE EVIDENCED BY A DOCUMENT EXECUTED AND ACKNOWLEDGED BY THE PRESIDENT AND SECRETARY OF THE ASSOCIATION AND RECORDED IN THE REAL PROPERTY RECORDS OF JEFFERSON COUNTY.

5. TRACT G (UTILITIES) IS HEREBY SUBJECT TO A PERPETUAL NON-EXCLUSIVE EASEMENT TO THE UTILITY PROVIDERS NAMED IN PARAGRAPH 1 ABOVE AND SUBJECT TO THE SAME TERMS NOTED THEREIN.

- 6. ALL AREAS LOCATED WITHIN THE PLAT AND GRAPHICALLY DEPICTED AS WETLANDS, STREAMS AND ASSOCIATED BUFFERS ON THE FACE OF THIS PLAT ARE HEREBY DEDICATED AS NATIVE GROWTH PROTECTION EASEMENT AREAS SUBJECT TO OTHER PROVISIONS OF THIS PLAT AND THE REGULATIONS OF JEFFERSON COUNTY.
- 7. UPON THE RECORDING OF THIS PLAT, TRACT A IS SUBJECT TO EASEMENTS TO MAKE AND MAINTAIN ALL NECESSARY SLOPES FOR CUTS AND FILLS IN THE ORIGINAL REASONABLE GRADING OF ROADWAYS CREATED BY THIS PLAT. SAID EASEMENTS ARE APPROXIMATELY DEPICTED HEREIN.

D. DEDICATION OF PLAT ALTERATION

WE, THE UNDERSIGNED, OWNERS OF THE LAND HEREBY SURVEYED, DECLARE THIS PLAT ALTERATION TO BE CREATED BY OUR OWN FREE WILL AND CONSENT.

IN WITNESS WHEREOF, WE HAVE HEREUNTO SET OUR HAND

PORT LUDLOW ASSOCIATES LLC	
BY:	DATE:
PRINTED NAME:	TITLE:

E. CONSENTS

CONSENT OF ASSOCIATION

THE UNDERSIGNED ASSOCIATION CONSENTS TO THE MAKING OF THIS PLAT ALTERATION AND TO THE BOUNDARY LINE CHANGES THAT ARE SHOWN ON THIS PLAT ALTERATION. BY ITS EXECUTION OF THIS PLAT ALTERATION. THE UNDERSIGNED ASSOCIATION DOES NOT ACCEPT ANY LIABILITY OR OBLIGATION OF PORT LUDLOW ASSOCIATES LLC AND DOES NOT DEDICATE ANY ROADWAYS OR OTHER AREAS.

DATE:
TITLE:

PRINTED NAME:	TITLE:	
CONSENT OF ASSOCIATION		
THE UNDERSIGNED ASSOCIATION CONSENTS TO THE MAKING LINE CHANGES THAT ARE SHOWN ON THIS PLAT ALTERATION		BOUNDARY
OLYMPIC TERRACE DIVISION 2 PHASE 2 STORM WATER TRACE	CT MAINTENANCE ASSOCIATION	
BY:	DATE:	
PRINTED NAME:	TITLE:	
CONSENT OF OWSI		
THE UNDERSIGNED CORPORATION CONSENTS TO THE MAKIN LINE CHANGES THAT ARE SHOWN ON THIS PLAT ALTERATION		BOUNDARY
OLYMPIC WATER AND SEWER, INC.		
BY:	DATE:	

TITLE:

ACKNOWLEDGMENTS

IS THE PERSON WHO A THIS INSTRUMENT, ON ACKNOWLEDGED IT AS	OR HAVE SATISFACTORY EVIDENCE THAT
DATED THISDAY	OF, 2024.
	SIGNATURE OF NOTARY PUBLIC:
	PRINTED NAME OF NOTARY PUBLIC:
	NOTARY PUBLIC IN AND FOR THE STATE OF WASHINGTON, RESIDING AT:
	MY APPOINTMENT EXPIRES:
STATE OF WASHINGTON	,
COUNTY OF) SS)
IS THE PERSON WHO A THIS INSTRUMENT, ON (ACKNOWLEDGED IT AS TASSOCIATION, TO BE THE MENTIONED IN THE INST	OR HAVE SATISFACTORY EVIDENCE THAT
J. 1110	, 2024.
	SIGNATURE OF NOTARY PUBLIC:
	PRINTED NAME OF NOTARY PUBLIC:
	NOTARY PUBLIC IN AND FOR THE STATE OF WASHINGTON, RESIDING AT:
	MY APPOINTMENT EXPIRES:
STATE OF WASHINGTON)) SS
COUNTY OF)
THIS INSTRUMENT, ON C ACKNOWLEDGED IT AS T WATER TRACT MAINTENAI THE USES AND PURPOS	PPEARED BEFORE ME, AND SAID PERSON ACKNOWLEDGED THAT SIGNE DATH STATED THAT WAS AUTHORIZED TO EXECUTE THE INSTRUMENT AND HE OF OLYMPIC TERRACE DIVISION 2 PHASE 2 STOUNCE ASSOCIATION, TO BE THE FREE AND VOLUNTARY ACT OF SUCH ENTITY FREES MENTIONED IN THE INSTRUMENT. OF , 2024.
	SIGNATURE OF NOTARY PUBLIC:
	PRINTED NAME OF NOTARY PUBLIC:
	NOTARY PUBLIC IN AND FOR THE STATE OF WASHINGTON, RESIDING AT:
	MY APPOINTMENT EXPIRES:
STATE OF WASHINGTON	
)) ss)
COUNTY OF	OR HAVE SATISFACTORY EVIDENCE THATSIGNE PPEARED BEFORE ME, AND SAID PERSON ACKNOWLEDGED THATSIGNE PATH STATED THATWAS AUTHORIZED TO EXECUTE THE INSTRUMENT AND
COUNTY OF	OR HAVE SATISFACTORY EVIDENCE THATSIGNE PPEARED BEFORE ME, AND SAID PERSON ACKNOWLEDGED THATSIGNE DATH STATED THATWAS AUTHORIZED TO EXECUTE THE INSTRUMENT AND HEOF OLYMPIC WATER AND SEWER, INC., TO BE THE
COUNTY OF	OR HAVE SATISFACTORY EVIDENCE THAT
COUNTY OF	OR HAVE SATISFACTORY EVIDENCE THAT
COUNTY OF	OR HAVE SATISFACTORY EVIDENCE THAT
COUNTY OF	OR HAVE SATISFACTORY EVIDENCE THAT





Public Works

CONSULTING ENGINEERS 33400 8th Ave S. Suite 205

Federal Way, WA 98003

Project Management



FEDERAL WAY (253) 838-6113

(425) 297-9900

www.esmcivil.com

Civil Engineering Land Surveying

Land Planning Landscape Architecture

DATE : 2024-08-01 JOB NO. 965-018-021-0005 DRAWN BY: SHEET 2 OF 14 CAF

OLYMPIC TERRACE DIVISION 2 - PHASE 2

A PLAT COMMUNITY

A PLAT ALTERATION AND AMENDMENT OF TRACTS A, B, C, D AND E OF OLYMPIC TERRACE DIVISION 2 - PHASE 1
PORTIONS OF THE SW 1/4 NE 1/4, NW 1/4 SE 1/4, SW 1/4 SE 1/4, NW 1/4 SW 1/4,
NE 1/4 SW 1/4, SE 1/4 SW 1/4, SW 1/4 SW 1/4 AND SE 1/4 NW 1/4,
SECTION 21, TOWNSHIP 28 NORTH, RANGE 1 EAST, W.M., JEFFERSON COUNTY, WASHINGTON

EXCEPTIONS TO TITLE

LEGAL DESCRIPTION, EASEMENTS, COVENANTS, CONDITIONS AND RESTRICTIONS ARE FROM JEFFERSON TITLE COMPANY SUBDIVISION CERTIFICATE ORDER NO. 90092 DATED DECEMBER 5, 2022 AND SUPPLEMENTAL REPORT DATED JULY 17, 2024. IN PREPARING THIS PLAT, ESM HAS NOT CONDUCTED AN INDEPENDENT TITLE SEARCH NOR IS ESM AWARE OF ANY TITLE ISSUES AFFECTING THE PROPERTY OTHER THAN THOSE SHOWN ON THIS PLAT. ESM HAS WHOLLY RELIED ON THE ABOVE REFERENCED COMMITMENT FOR TITLE INSURANCE TO PREPARE THIS PLAT AND THEREFORE QUALIFIES THE PLATS ACCURACY AND COMPLETENESS TO THAT EXTENT.

- 1. SUBJECT TO GENERAL TAXES FOR TAX ACCOUNT NOS. 978 802 500, 978 802 501, 978 802 502, 978 802 503 AND 978 802 504.
- 2. SUBJECT TO ANY CLAIM TO (A) OWNERSHIP OF OR RIGHTS TO MINERALS AND SIMILAR SUBSTANCES, INCLUDING BUT NOT LIMITED TO ORES, METALS, COAL, LIGNITE, OIL, GAS URANIUM, CLAY, ROCK, SAND, AND GRAVEL LOCATED IN, ON, OR UNDER THE LAND OR PRODUCED FROM THE LAND, WHETHER SUCH OWNERSHIP OR RIGHTS ARISE BY LEASE, GRANT, EXCEPTION, CONVEYANCE, RESERVATION, OR OTHERWISE; AND (B) ANY RIGHTS, PRIVILEGES, IMMUNITIES, RIGHTS OF WAY, AND EASEMENTS ASSOCIATED THEREWITH OR APPURTENANT THERETO, WHETHER OR NOT THE INTERESTS OR RIGHTS EXCEPTED IN (A) OR (B) APPEAR IN THE PUBLIC RECORDS.
- 3. SUBJECT TO THE SOUTH BAY MASTER DECLARATION OF COVENANTS, CONDITIONS, RESTRICTIONS, ASSESSMENTS, CHARGES, SERVITUDES, LIENS, RESERVATIONS AND EASEMENTS AND THE TERMS AND CONDITIONS THEREOF AS CONTAINED IN THAT INSTRUMENT RECORDED UNDER AUDITOR'S FILE NO. 325175 AND AMENDMENTS THERETO.
- 4. SUBJECT TO JEFFERSON COUNTY RESOLUTION NO. 42-00/PORT LUDLOW DEVELOPMENT AGREEMENT AND THE TERMS AND CONDITIONS THEREOF AS CONTAINED IN THAT INSTRUMENT RECORDED UNDER AUDITOR'S FILE NO. 435974 AND THOSE AMENDMENTS THERETO RECORDED UNDER AUDITOR'S FILE NOS. 536369, 538648, 576053 AND 576054.
- 5. SUBJECT TO THE PORT LUDLOW MASTER PLANNED RESORT AMENDED AND RESTATED MASTER DECLARATION OF COVENANTS, CONDITIONS, AND RESTRICTIONS AND THE TERMS AND CONDITIONS THEREOF AS CONTAINED IN THAT INSTRUMENT RECORDED UNDER AUDITOR'S FILE NO. 436865.
- 6. SUBJECT TO THOSE EASEMENTS OVER ADJOINING LANDS FOR UTILITIES AND TRAILS AND THE TERMS AND CONDITIONS THEREOF AS CONTAINED IN THAT INSTRUMENT RECORDED UNDER AUDITOR'S FILE NO. 446491. THE LOCATION OF SAID EASEMENTS CANNOT BE DEFINED BY THE INSTRUMENT OF RECORD.
- 7. SUBJECT TO THAT STORMWATER MANAGEMENT FACILITY MAINTENANCE AGREEMENT AND THE TERMS AND CONDITIONS THEREOF AS CONTAINED IN THAT INSTRUMENT RECORDED UNDER AUDITOR'S FILE NO. 520253.
- 8. SUBJECT TO THE RESTRICTIONS, CONDITIONS, DEDICATIONS, NOTES, EASEMENTS AND PROVISIONS CONTAINED AND/OR DELINEATED ON THE FACE OF THE PLAT OF "OLYMPIC TERRACE DIVISION 2 PHASE 1" AS RECORDED UNDER AUDITOR'S FILE NO. 523326.
- 9. SUBJECT TO THAT DECLARATION OF ANNEXATION OLYMPIC TERRACE DIVISION 2 AND THE TERMS AND CONDITIONS THEREOF AS CONTAINED IN THAT INSTRUMENT RECORDED UNDER AUDITOR'S FILE NO. 523672.

10. SUBJECT TO THAT SUPPLEMENTAL DECLARATION OF COVENANTS, CONDITIONS, RESTRICTIONS, AND EASEMENTS FOR OLYMPIC TERRACE DIVISION 2 AND THE TERMS AND CONDITIONS THEREOF AS CONTAINED IN THAT INSTRUMENT RECORDED UNDER AUDITOR'S FILE NO. 523673 AND AMENDMENTS THERETO RECORDED UNDER AUDITOR'S FILE NOS. 608003, 623635 AND 655908.

- 11. SUBJECT TO THE SOUTH BAY ANNEXATION AND CAPITAL CONTRIBUTION AGREEMENT AND THE TERMS AND CONDITIONS THEREOF AS CONTAINED IN THAT INSTRUMENT RECORDED UNDER AUDITOR'S FILE NO. 523674 AND AMENDMENT THERETO RECORDED UNDER AUDITOR'S FILE NO. 587896.
- 12. SUBJECT TO THAT EASEMENT FOR ELECTRICAL PURPOSES AND THE TERMS AND CONDITIONS THEREOF GRANTED TO PUGET SOUND ENERGY AS CONTAINED IN THAT INSTRUMENT RECORDED UNDER AUDITOR'S FILE NO. 528793. THE LOCATION OF SAID EASEMENT CANNOT BE DETERMINED FROM THE INSTRUMENT OF RECORD AND IS NOT DEPICTED
- 13. SUBJECT TO THAT LANDSCAPE MAINTENANCE AGREEMENT AND THE TERMS AND CONDITIONS THEREOF AS CONTAINED IN THAT INSTRUMENT RECORDED UNDER AUDITOR'S FILE NO. 540258.
- 14. SUBJECT TO THAT STORMWATER MANAGEMENT FACILITY MAINTENANCE AGREEMENT AND THE TERMS AND CONDITIONS THEREOF AS CONTAINED IN THAT INSTRUMENT RECORDED UNDER AUDITOR'S FILE NO. 540259.
- 15. SUBJECT TO THE PROVISIONS OF THE ARTICLES OF INCORPORATION AND BY-LAWS OF THE OLYMPIC TERRACE DIVISION 2 HOMEOWNERS ASSOCIATION AND ANY TAX, FEE, ASSESSMENTS OR CHARGES AS MAY BE LEVIED BY SAID ASSOCIATION. RECORDED UNDER AUDITOR'S FILE NO. 523673.
- 16. SUBJECT TO THE PROVISIONS OF THE ARTICLES OF INCORPORATION AND BY-LAWS OF THE SOUTH BAY MASTER ASSOCIATION HOMEOWNERS ASSOCIATION AND ANY TAX, FEE, ASSESSMENTS OR CHARGES AS MAY BE LEVIED BY SAID ASSOCIATION. RECORDED UNDER AUDITOR'S FILE NOS. 325175 AND 523673.
- 17. SUBJECT TO THAT EASEMENT FOR ELECTRICAL PURPOSES AND THE TERMS AND CONDITIONS THEREOF GRANTED TO OLYMPIC POWER COMPANY AS CONTAINED IN THAT INSTRUMENT RECORDED IN VOLUME 91 OF DEEDS, PAGE 143, UNDER AUDITOR'S FILE NO. 52426 AND THAT PARTIAL RELEASE OF EASEMENT RECORDED UNDER AUDITOR'S FILE NO. 391578. THE LOCATION OF SAID EASEMENT IS DEPICTED HEREIN.
- 18. SUBJECT TO THAT EASEMENT FOR ELECTRICAL PURPOSES AND THE TERMS AND CONDITIONS THEREOF GRANTED TO PUGET SOUND POWER AND LIGHT COMPANY AS CONTAINED IN THAT INSTRUMENT RECORDED UNDER AUDITOR'S FILE NO. 332505. THE LOCATION OF SAID EASEMENT CANNOT BE DETERMINED FROM THE INSTRUMENT OF RECORD AND IS NOT DEPICTED HEREIN.
- 19. SUBJECT TO THAT EASEMENT FOR ACCESS AND UTILITIES PURPOSES AND THE TERMS AND CONDITIONS THEREOF GRANTED TO OLYMPIC WATER AND SEWER, INC. AS CONTAINED IN THAT INSTRUMENT RECORDED UNDER AUDITOR'S FILE NO. 435176. THE LOCATION OF SAID EASEMENT CANNOT BE DETERMINED FROM THE INSTRUMENT OF RECORD AND IS NOT DEPICTED HEREIN.
- 20. SUBJECT TO THAT EASEMENT FOR STORM DRAINAGE PURPOSES AND THE TERMS AND CONDITIONS THEREOF AS CONTAINED IN THAT INSTRUMENT RECORDED UNDER AUDITOR'S FILE NO. 465417. THE LOCATION OF SAID EASEMENT IS DEPICTED HEREIN.
- 21. SUBJECT TO THAT EASEMENT FOR STORM DRAINAGE PURPOSES AND THE TERMS AND CONDITIONS THEREOF AS CONTAINED IN THAT INSTRUMENT RECORDED UNDER AUDITOR'S FILE NO. 465418. THE LOCATION OF SAID EASEMENT IS DEPICTED HEREIN.
- 22. SUBJECT TO THAT EASEMENT FOR SANITARY SEWER PURPOSES AND THE TERMS AND CONDITIONS THEREOF AS CONTAINED IN THAT INSTRUMENT RECORDED UNDER AUDITOR'S FILE NO. 465419. THE LOCATION OF SAID EASEMENT IS DEPICTED HEREIN.
- 23. SUBJECT TO THAT WAIVER OF RIGHTS AND THE TERMS AND CONDITIONS THEREOF AS CONTAINED IN THAT INSTRUMENT RECORDED UNDER AUDITOR'S FILE NO. 509119.
- 24. SUBJECT TO THAT EASEMENT FOR ACCESS AND UTILITY PURPOSES AND THE TERMS AND CONDITIONS THEREOF AS CONTAINED IN THAT INSTRUMENT RECORDED UNDER AUDITOR'S FILE NO. 511272. THE LOCATION OF SAID EASEMENT IS DEPICTED HEREIN.
- 25. SUBJECT TO THAT EASEMENT FOR ELECTRICAL PURPOSES AND THE TERMS AND CONDITIONS THEREOF GRANTED TO PUGET SOUND ENERGY, INC. AS CONTAINED IN THAT INSTRUMENT RECORDED UNDER AUDITOR'S FILE NO. 528793. THE LOCATION OF SAID EASEMENT CANNOT BE DETERMINED FROM THE INSTRUMENT OF RECORD AND IS NOT DEPICTED HEREIN.
- 26. SUBJECT TO RIGHT-OF-WAY FOR MT. WILDER WAY AND MT. CONSTANCE WAY, IF ANY, AND ANY EASEMENT RIGHTS OF ADJOINING PROPERTIES OR THE PUBLIC TO THAT PORTION OF THE LAND INCLUDED WITHIN SUCH ROAD, AS DISCLOSED BY JEFFERSON COUNTY ASSESSOR'S MAP.
- 27. NOT REPORTED HEREIN.
- 29. SUBJECT TO THE PROVISIONS OF THE ARTICLES OF INCORPORATION AND BYLAWS OF OLYMPIC TERRACE DIVISION 2 PHASE 2 STORM WATER TRACT MAINTENANCE ASSOCIATION AND ANY FEES, ASSESSMENTS, OR CHARGES AS MAY BE LEVIED BY SAID ASSOCIATION AGAINST THE OWNERS OF LOTS 42 THROUGH 78 INCLUSIVE.
- 30. SUBJECT TO TEMPORARY DEVELOPER COVENANT TO MAINTAIN TRACT F STORM WATER FACILITIES RECORDED UNDER AUDITOR'S FILE NO. ________.
- 32. SUBJECT TO DECLARATION OF COVENANTS REGARDING STORM WATER TRACT OWNERSHIP AND MAINTENANCE RECORDED UNDER AUDITOR'S FILE NO. ______ AS TO LOTS 42 THROUGH 78 INCLUSIVE AND TRACT F.

APPROVALS

HEALTH DEPARTMENT

APPROVED BY THE JEFFERSON COUNTY HEALTH DEPARTMENT.

JEFFERSON COUNTY HEALTH DEPARTMENT DATE

DEPARTMENT OF COMMUNITY DEVELOPMENT

I HEREBY CERTIFY ON THIS ____DAY OF _______, 2024, THAT THIS PLAT ALTERATION AND AMENDMENT IS IN COMPLIANCE WITH ALL RELEVANT SUBDIVISION AND PRELIMINARY PLAT CONDITIONS AND REQUIREMENTS AS APPROVED BY JEFFERSON COUNTY ON THE 28TH DAY OF JUNE, 2005, AND AS AMENDED HERE.

ADMINISTRATOR, JEFFERSON COUNTY COMMUNITY DEVELOPMENT DEPARTMENT

PUBLIC WORKS DEPARTMENT

EXAMINED AND APPROVED THIS _____ DAY OF ______, 2024.

JEFFERSON COUNTY DIRECTOR OF PUBLIC WORKS

DEPUTY JEFFERSON COUNTY ASSESSOR

BOARD OF COUNTY COMMISSIONERS

APPROVED BY THE JEFFERSON COUNTY BOARD OF COMMISSIONERS THIS _____DAY OF ______, 2024.

CHAIRMAN, BOARD OF COMMISSIONERS ATTEST: CLERK OF THE BOARD

TREASURER'S CERTIFICATE

I, _______, TREASURER OF JEFFERSON COUNTY, WASHINGTON, HEREBY CERTIFY THAT ALL TAXES DUE AND OR DEPOSITS REQUIRED TO COVER ANTICIPATED TAXES ON THE PROPERTY EMBRACED IN THIS PLAT HAVE BEEN PAID, UP TO AND INCLUDING THE YEAR 20___.

JEFFERSON COUNTY TREASURER

COUNTY ASSESSOR'S APPROVAL

EXAMINED AND APPROVED THIS _____ DAY OF _________, 202
JEFFERSON COUNTY ASSESSOR

ATTEST:

NOTES

- 1. A REBAR AND PLASTIC CAP MARKED "ESM, LLC 35142 44925" SHALL BE SET AT ALL REAR LOT CORNERS AND LOT ANGLE POINTS, EXCEPT AS NOTED. THERE MAY BE INSTANCES WHERE A PK NAIL AND BRASS TAG MARKED "LS 35142 44925" ARE SET AT REAR CORNERS OR LOT ANGLE POINTS WHEN AN OBSTACLE PREVENTS SETTING A REBAR AND CAP. THE INTERSECTION OF LOT LINES WITH STREET IMPROVEMENTS SHALL BE REFERENCED BY A PK NAIL AND A BRASS TAG MARKED "LS 35142 44925" SET IN THE TOP OF CURB OR THICKENED EDGE OF ASPHALT ON THE EXTENSION OF THE LOT LINE. IN THE EVENT THAT A NON-REMOVABLE OBSTACLE PREVENTS SETTING THE ACTUAL PROPERTY CORNER, THE CORNER WILL BE SET ON THE PROPERTY LINE AS AN OFFSET TO THE ACTUAL CORNER WITH THE DISTANCE TO THE ACTUAL CORNER NOTED ON AN ACCOMPANYING WHITE LOT STAKE. LOT CORNERS OR STREET MONUMENTS NOT SET AT THE TIME OF PLAT RECORDING SHALL BE BONDED FOR AND SHALL BE SET AS CONSTRUCTION IS COMPLETED.
- 2. LOT AND TRACT AREAS REPORTED TO THE NEAREST 5 SQUARE FEET.
- 3. TRACT A WAS GRANTED AND CONVEYED TO OLYMPIC TERRACE DIVISION 2 HOMEOWNERS ASSOCIATION IMMEDIATELY PRIOR TO THE RECORDING OF THIS PLAT, EFFECTIVE UPON THE RECORDING OF THIS PLAT.
- 4. TRACT F WILL BE GRANTED AND CONVEYED TO OLYMPIC TERRACE DIVISION 2 PHASE 2 STORM WATER TRACT MAINTENANCE ASSOCIATION AFTER THE RECORDING OF THIS PLAT.
- 5. TRACT G WILL BE GRANTED AND CONVEYED TO OLYMPIC WATER AND SEWER, INC. AFTER THE RECORDING OF THIS

LENDER CONSENT AND ACKNOWLEDGMENT

AS LENDER ONLY, KITSAP BANK CONSENTS TO THE MAKING OF THIS PLAT ALTERATION AND TO THE BOUNDARY LINE CHANGES THAT ARE SHOWN ON THIS PLAT ALTERATION.

BY:		DATE:		D. Company
PRINTED NAME:		TITLE:		
			ž.	
STATE OF WASHINGTON)			
) SS			
COUNTY OF)			
I CERTIFY THAT I KNOW OR HIS THE PERSON WHO APPEAR THIS INSTRUMENT, ON OATH ACKNOWLEDGED IT AS THE VOLUNTARY ACT OF SUCH EN	RED BEFORE ME, AND STATED THATW	SAID PERSON ACKNOWL AS AUTHORIZED TO EXE _OF KITSAP BANK, TO	EDGED THAT COUTE THE INSTE	SIGNED RUMENT AND AND
DATED THISDAY OF		, 2024.		

SIGNATURE OF NOTARY PUBLIC:	
PRINTED NAME OF NOTARY PUBLIC:	
NOTARY PUBLIC IN AND FOR THE STATE OF WASHINGTON, RESIDING AT:	
MY APPOINTMENT EXPIRES:	

T. L. ON LANDSON



Public Works

CONSULTING ENGINEERS

Project Management

33400 8th Ave S, Suite 205 Federal Way, WA 98003



FEDERAL WAY (253) 838-6113 LYNNWOOD (425) 297-9900

www.esmcivil.com

Civil Engineering | Land Surveying

Land Planning
Landscape Architecture


DATE: 2024-08-01 JOB NO. 965-018-021-0005
DRAWN BY: CAF SHEET 3 OF 14

MLA05-00013 SUB18-00015

A PLAT COMMUNITY

A PLAT ALTERATION AND AMENDMENT OF TRACTS A, B, C, D AND E OF OLYMPIC TERRACE DIVISION 2 - PHASE 1 PORTIONS OF THE SW 1/4 NE 1/4, NW 1/4 SE 1/4, SW 1/4 SE 1/4, NW 1/4 SW 1/4, NE 1/4 SW 1/4, SE 1/4 SW 1/4, SW 1/4 SW 1/4 AND SE 1/4 NW 1/4, SECTION 21, TOWNSHIP 28 NORTH, RANGE 1 EAST, W.M., JEFFERSON COUNTY, WASHINGTON

SECTION BREAKDOWN AND **KEY TO MAP SHEETS**

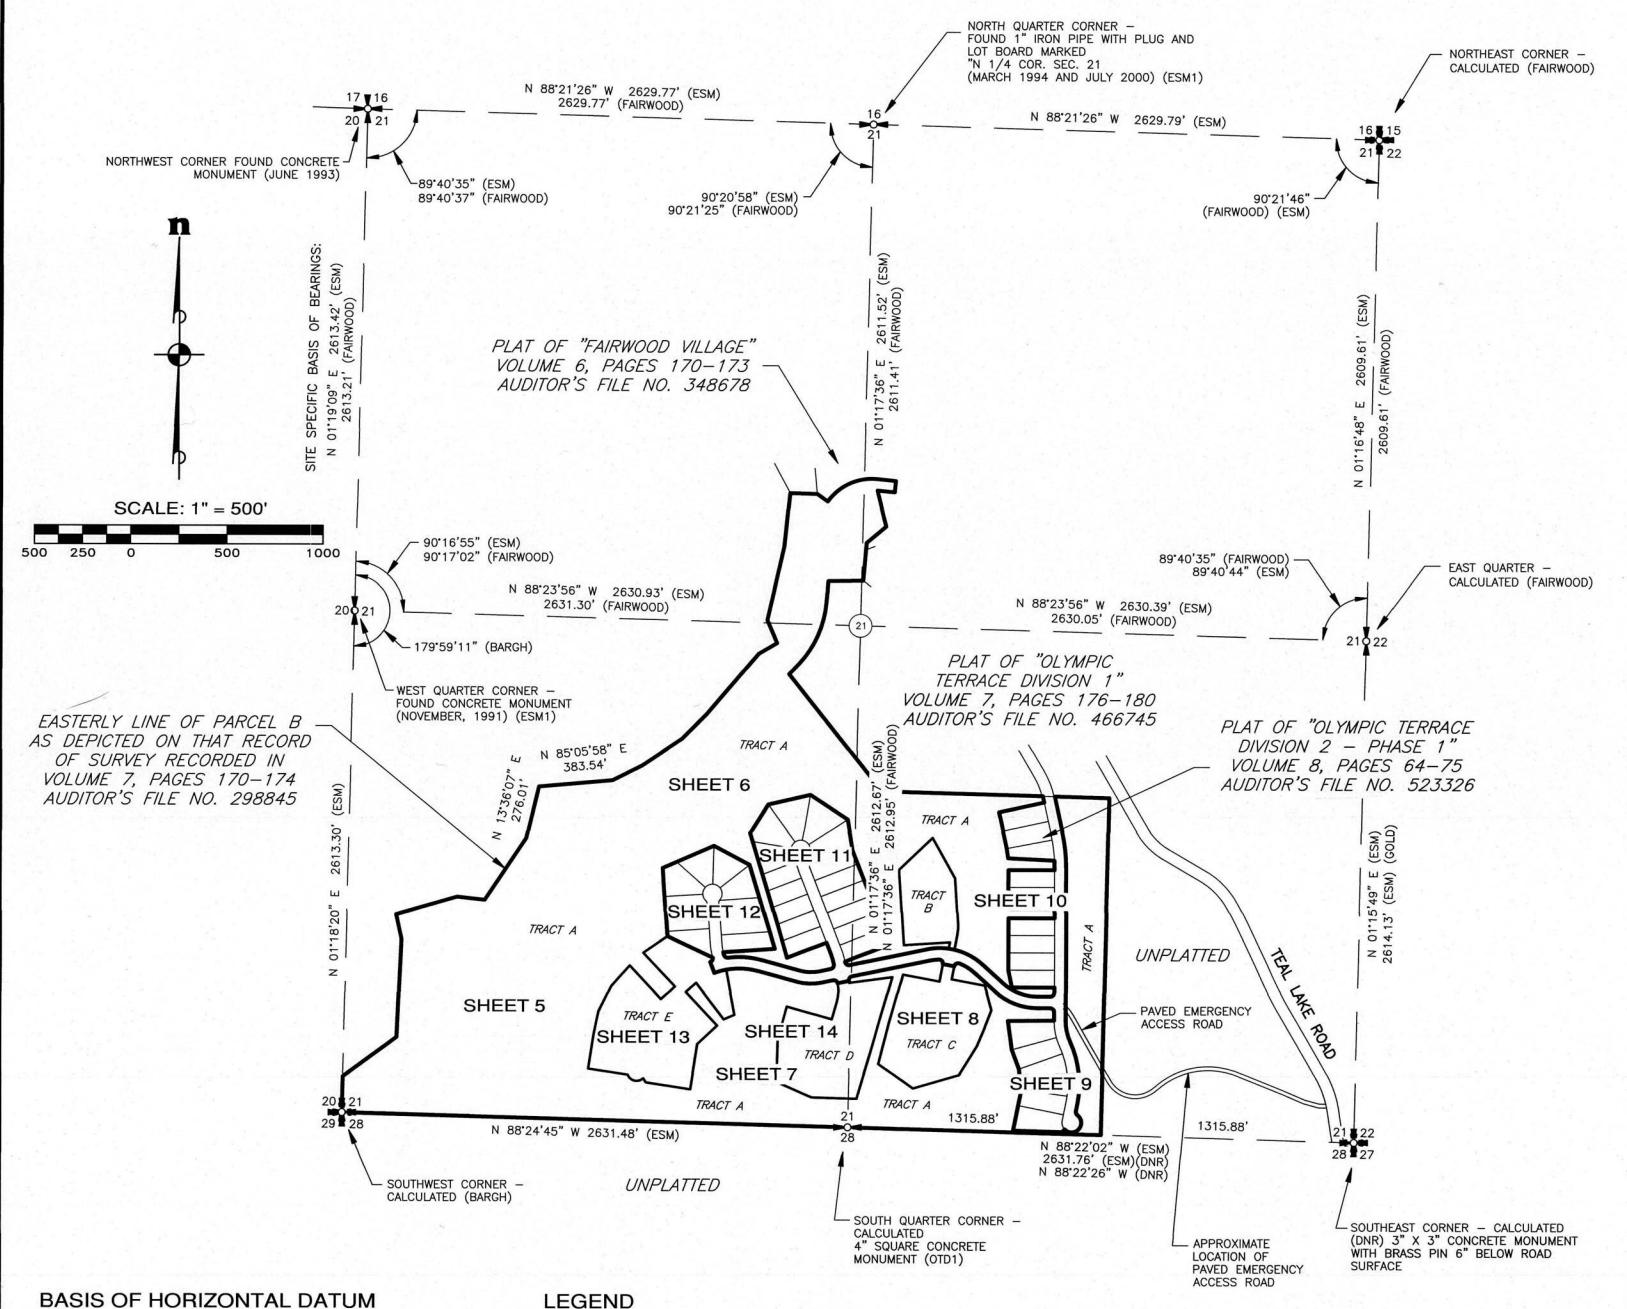

BASIS OF HORIZONTAL DATUM

WASHINGTON COORDINATE SYSTEM (WCS) - NORTH ZONE (BASED UPON NAD 83/2011) UTILIZING THE WASHINGTON STATE REFERENCE NETWORK (WSRN) IN DECEMBER OF 2022.

SURVEY INSTRUMENTATION

SURVEYING PERFORMED IN CONJUNCTION WITH THIS SURVEY DOCUMENT UTILIZED ALL OR A PORTION OF THE FOLLOWING EQUIPMENT:

FIELD TRAVERSE AND/OR GLOBAL NAVIGATION SATELLITE SYSTEM (GNSS)

ELECTRONIC TOTAL STATIONS, INCLUDING TOPCON PS-103A,

LEICA TCRA 1105 PLUS, TRIMBLE S5.

TRIMBLE R8, TOPCON GR-5 GNSS EQUIPMENT.

FARO FOCUS S350 LASER SCANNER.

PROCEDURE USED: FIELD TRAVERSE WORK COMPLIES WITH CURRENT STANDARDS AS OUTLINED IN WAC-332-130-070, -080 AND -090. ALL INSTRUMENTS MAINTAINED TO MANUFACTURER'S SPECIFICATIONS AS REQUIRED BY WAC-332-130-100.

(FAIRWOOD) = PLAT OF "FAIRWOOD VILLAGE" VOLUME 6, PAGE 170 AUDITOR'S FILE NO. 348678

(DNR) RECORD OF SURVEY DEPARTMENT OF NATURAL RESOURCES VOLUME 1, PAGE 70

= PLAT OF "OLYMPIC TERRACE DIVISION 1" VOLUME 7, PAGES 176-180 (OTD1)


AUDITOR'S FILE NO. 466745 (BARGH) = RECORD OF SURVEY BY BARGHAUSEN

AUDITOR'S FILE NO. 298845 RECORD OF SURVEY BY GOLDSWORTHY (GOLD)

AUDITOR'S FILE NO. 491649 (ESM1)

PLAT OF "EDGEWOOD VILLAGE" VOLUME 7, PAGES 4-7 AUDITOR'S FILE NO. 377273



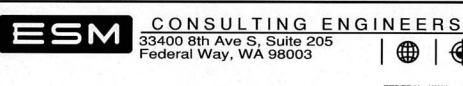

FEDERAL WAY (253) 838-6113 (425) 297-9900

LLC

www.esmcivil.com

Civil Engineering


Public Works


Land Planning Landscape Architecture


DATE: 2024-05-09 JOB NO. 965-018-021-0005 DRAWN BY: SHEET 4 OF 14


Land Surveying


Project Management

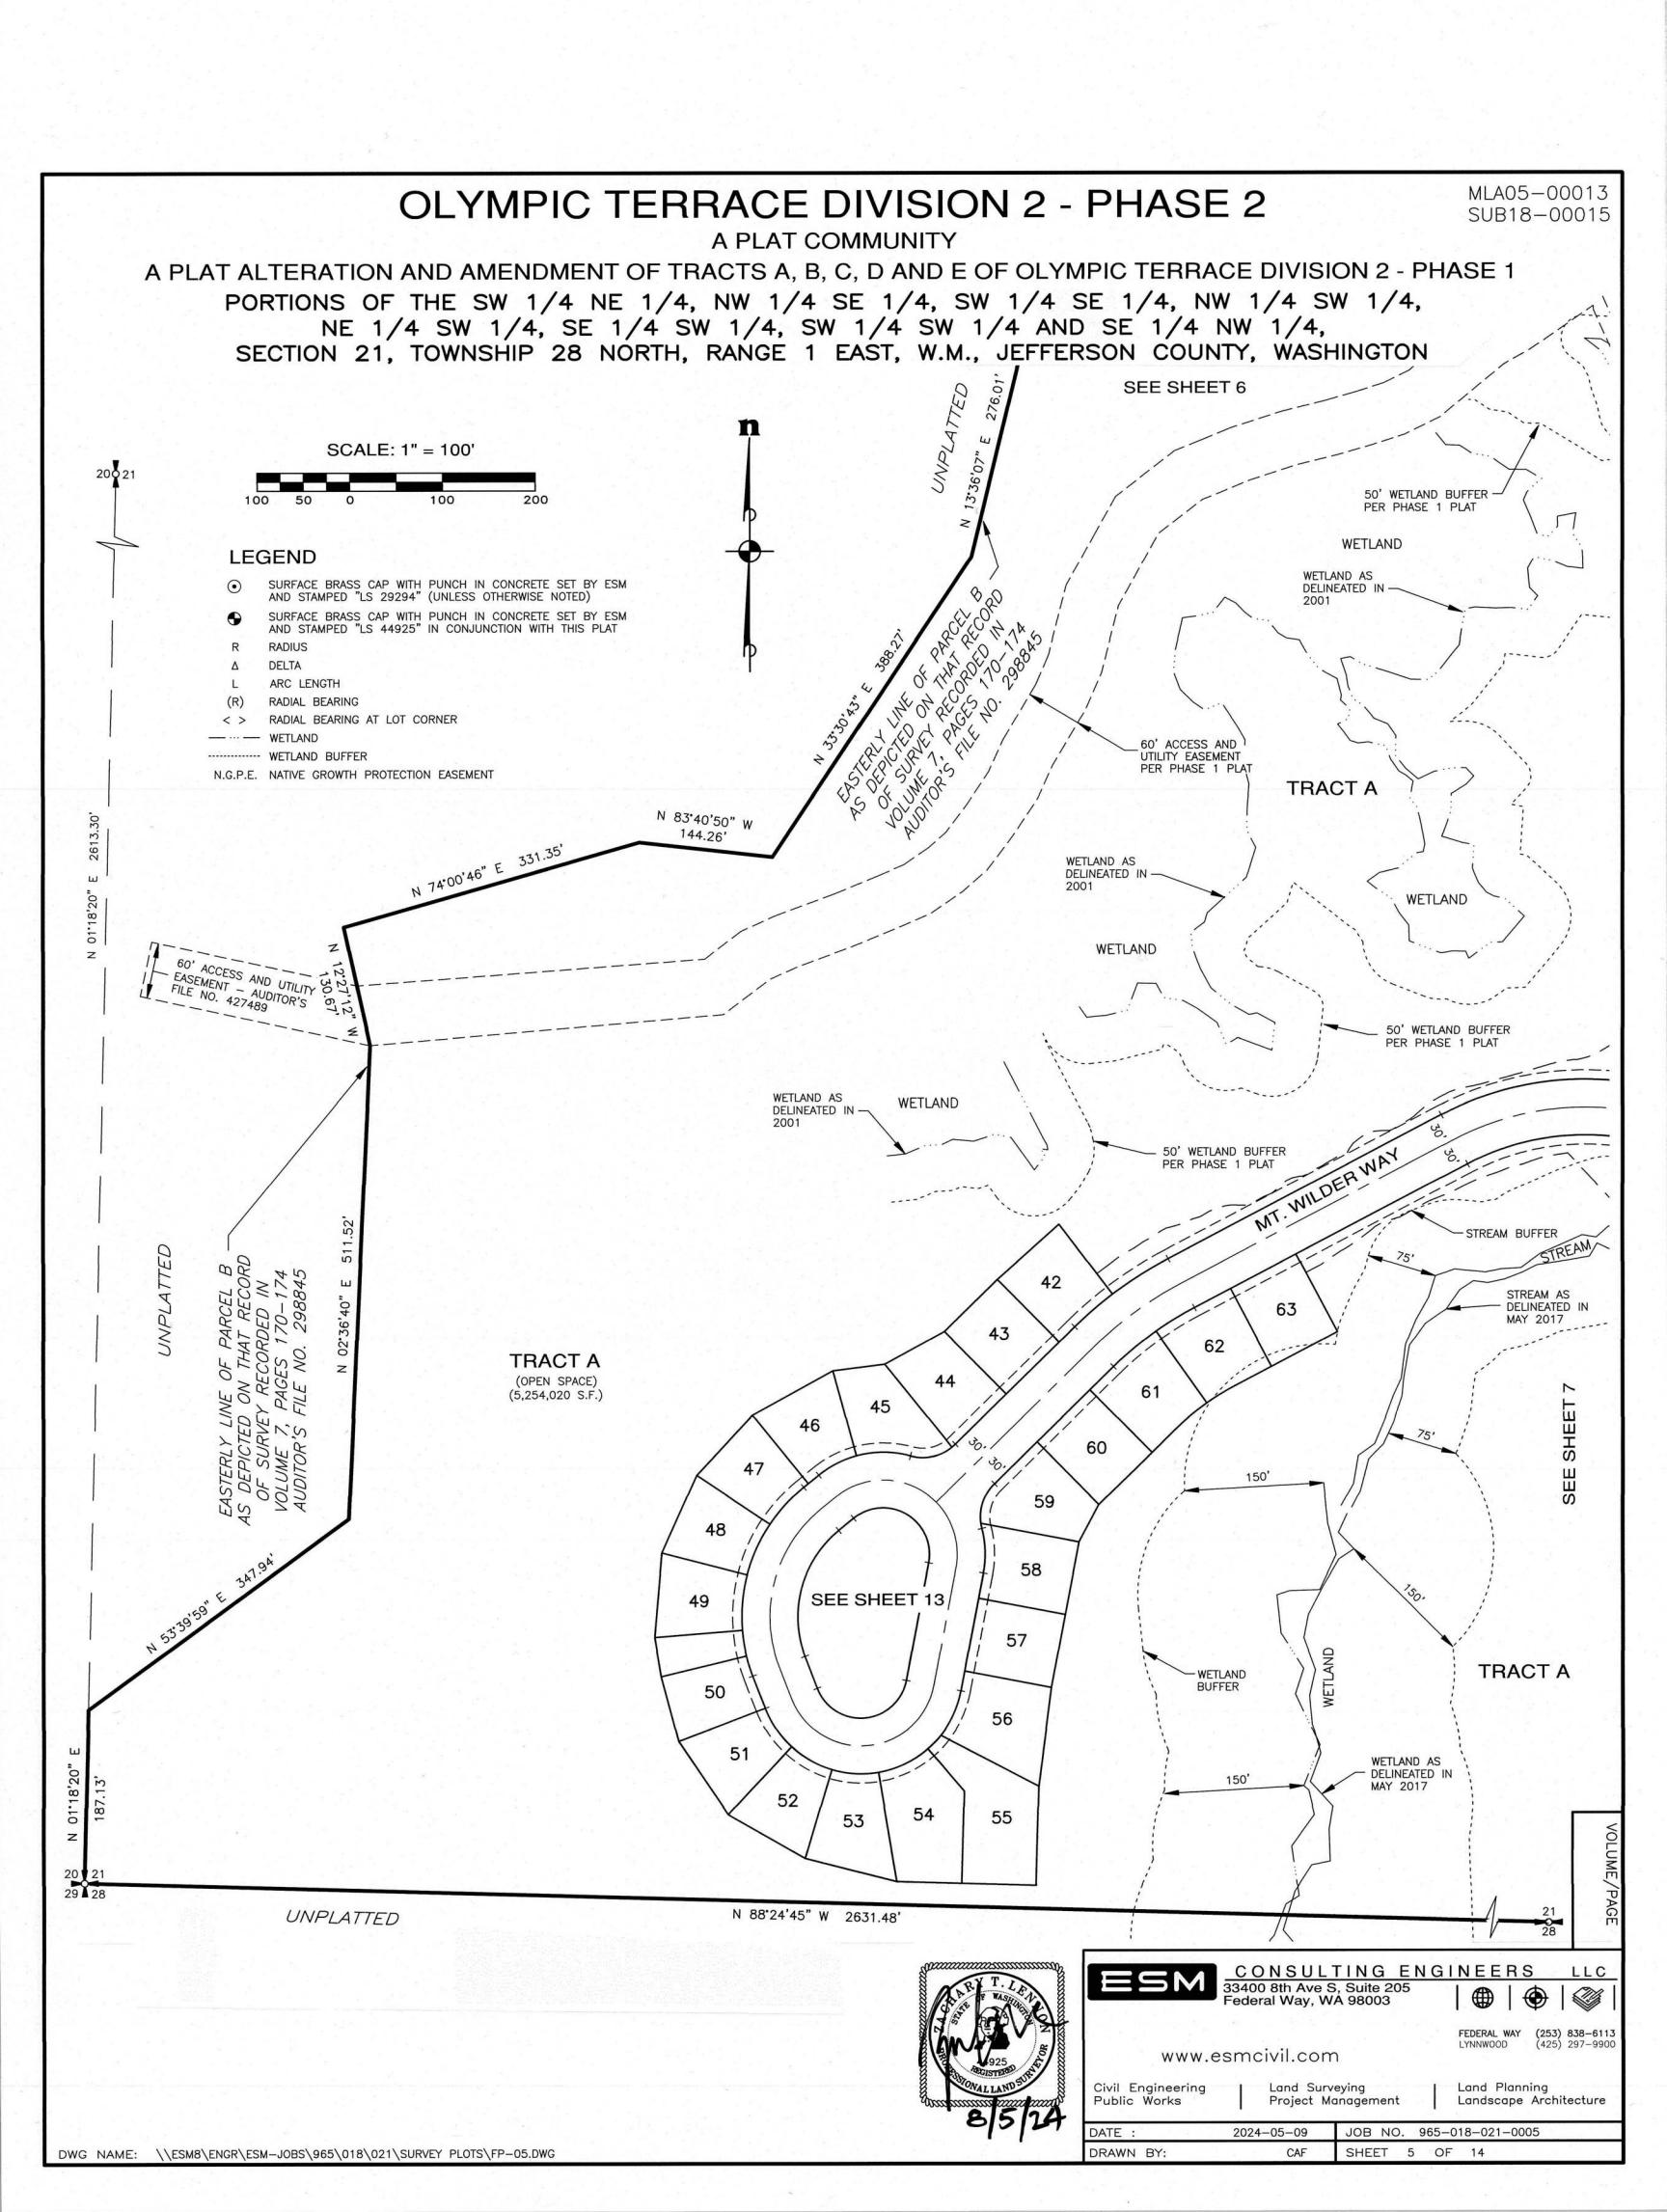

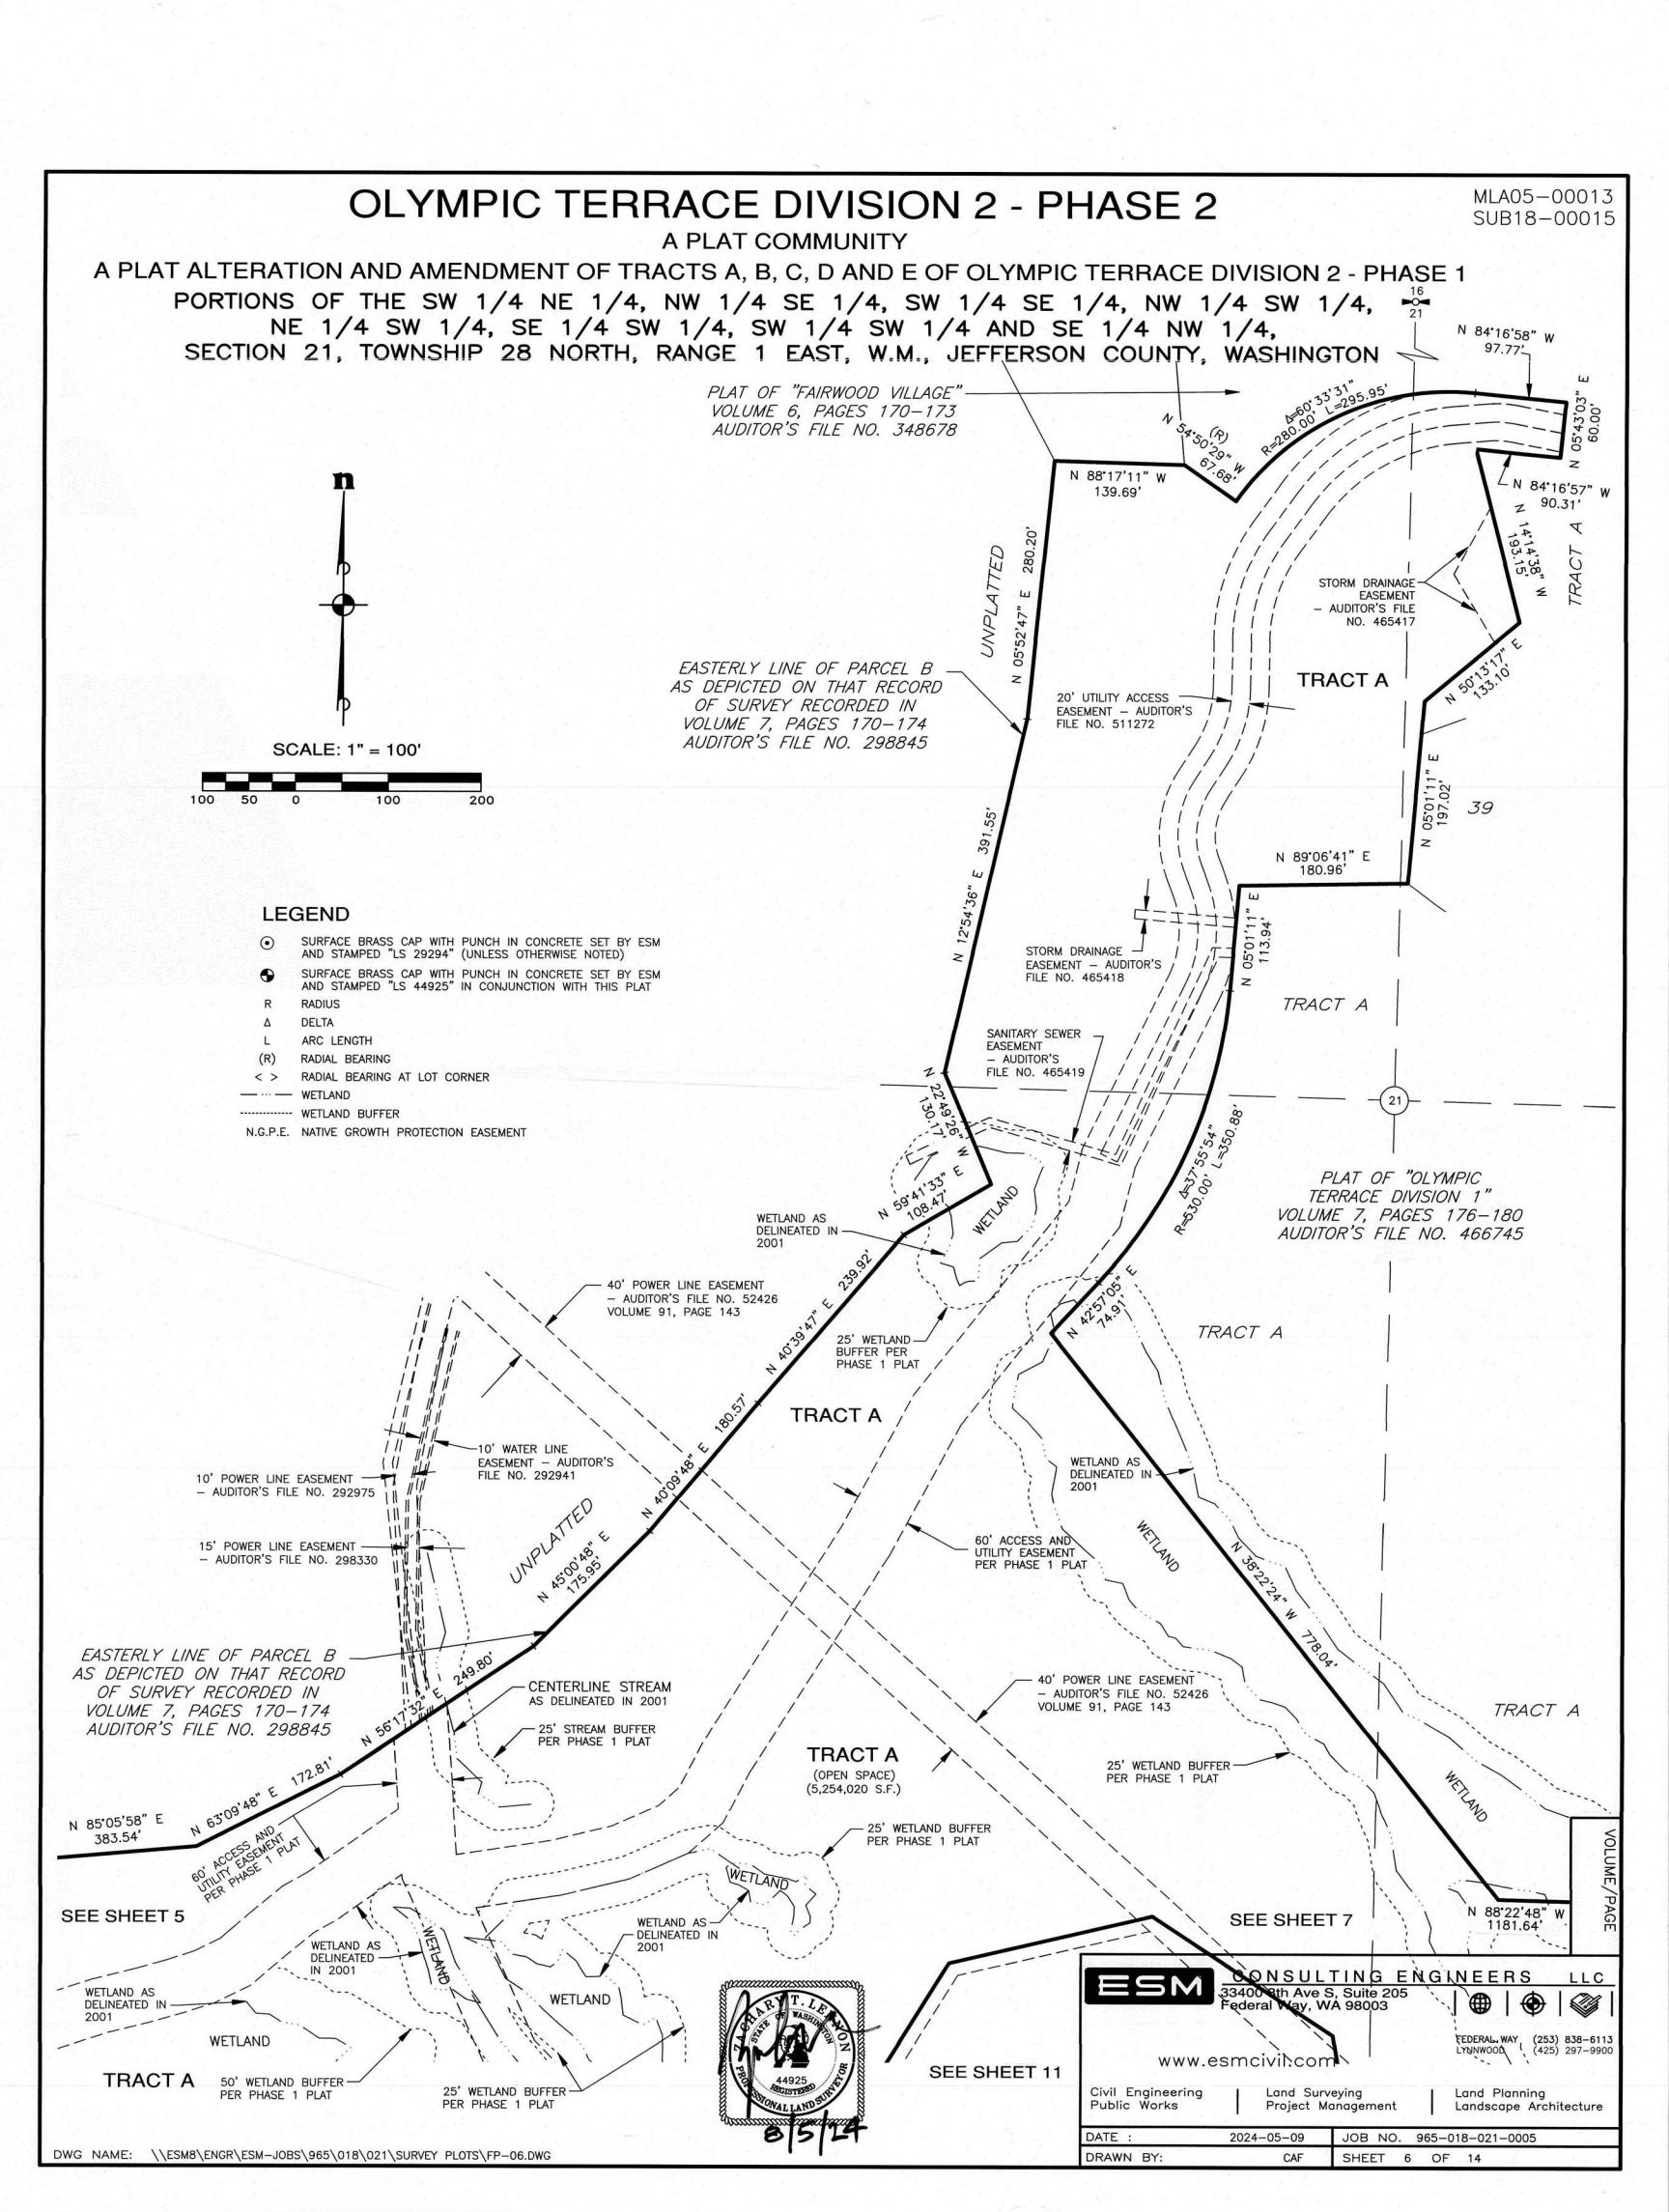

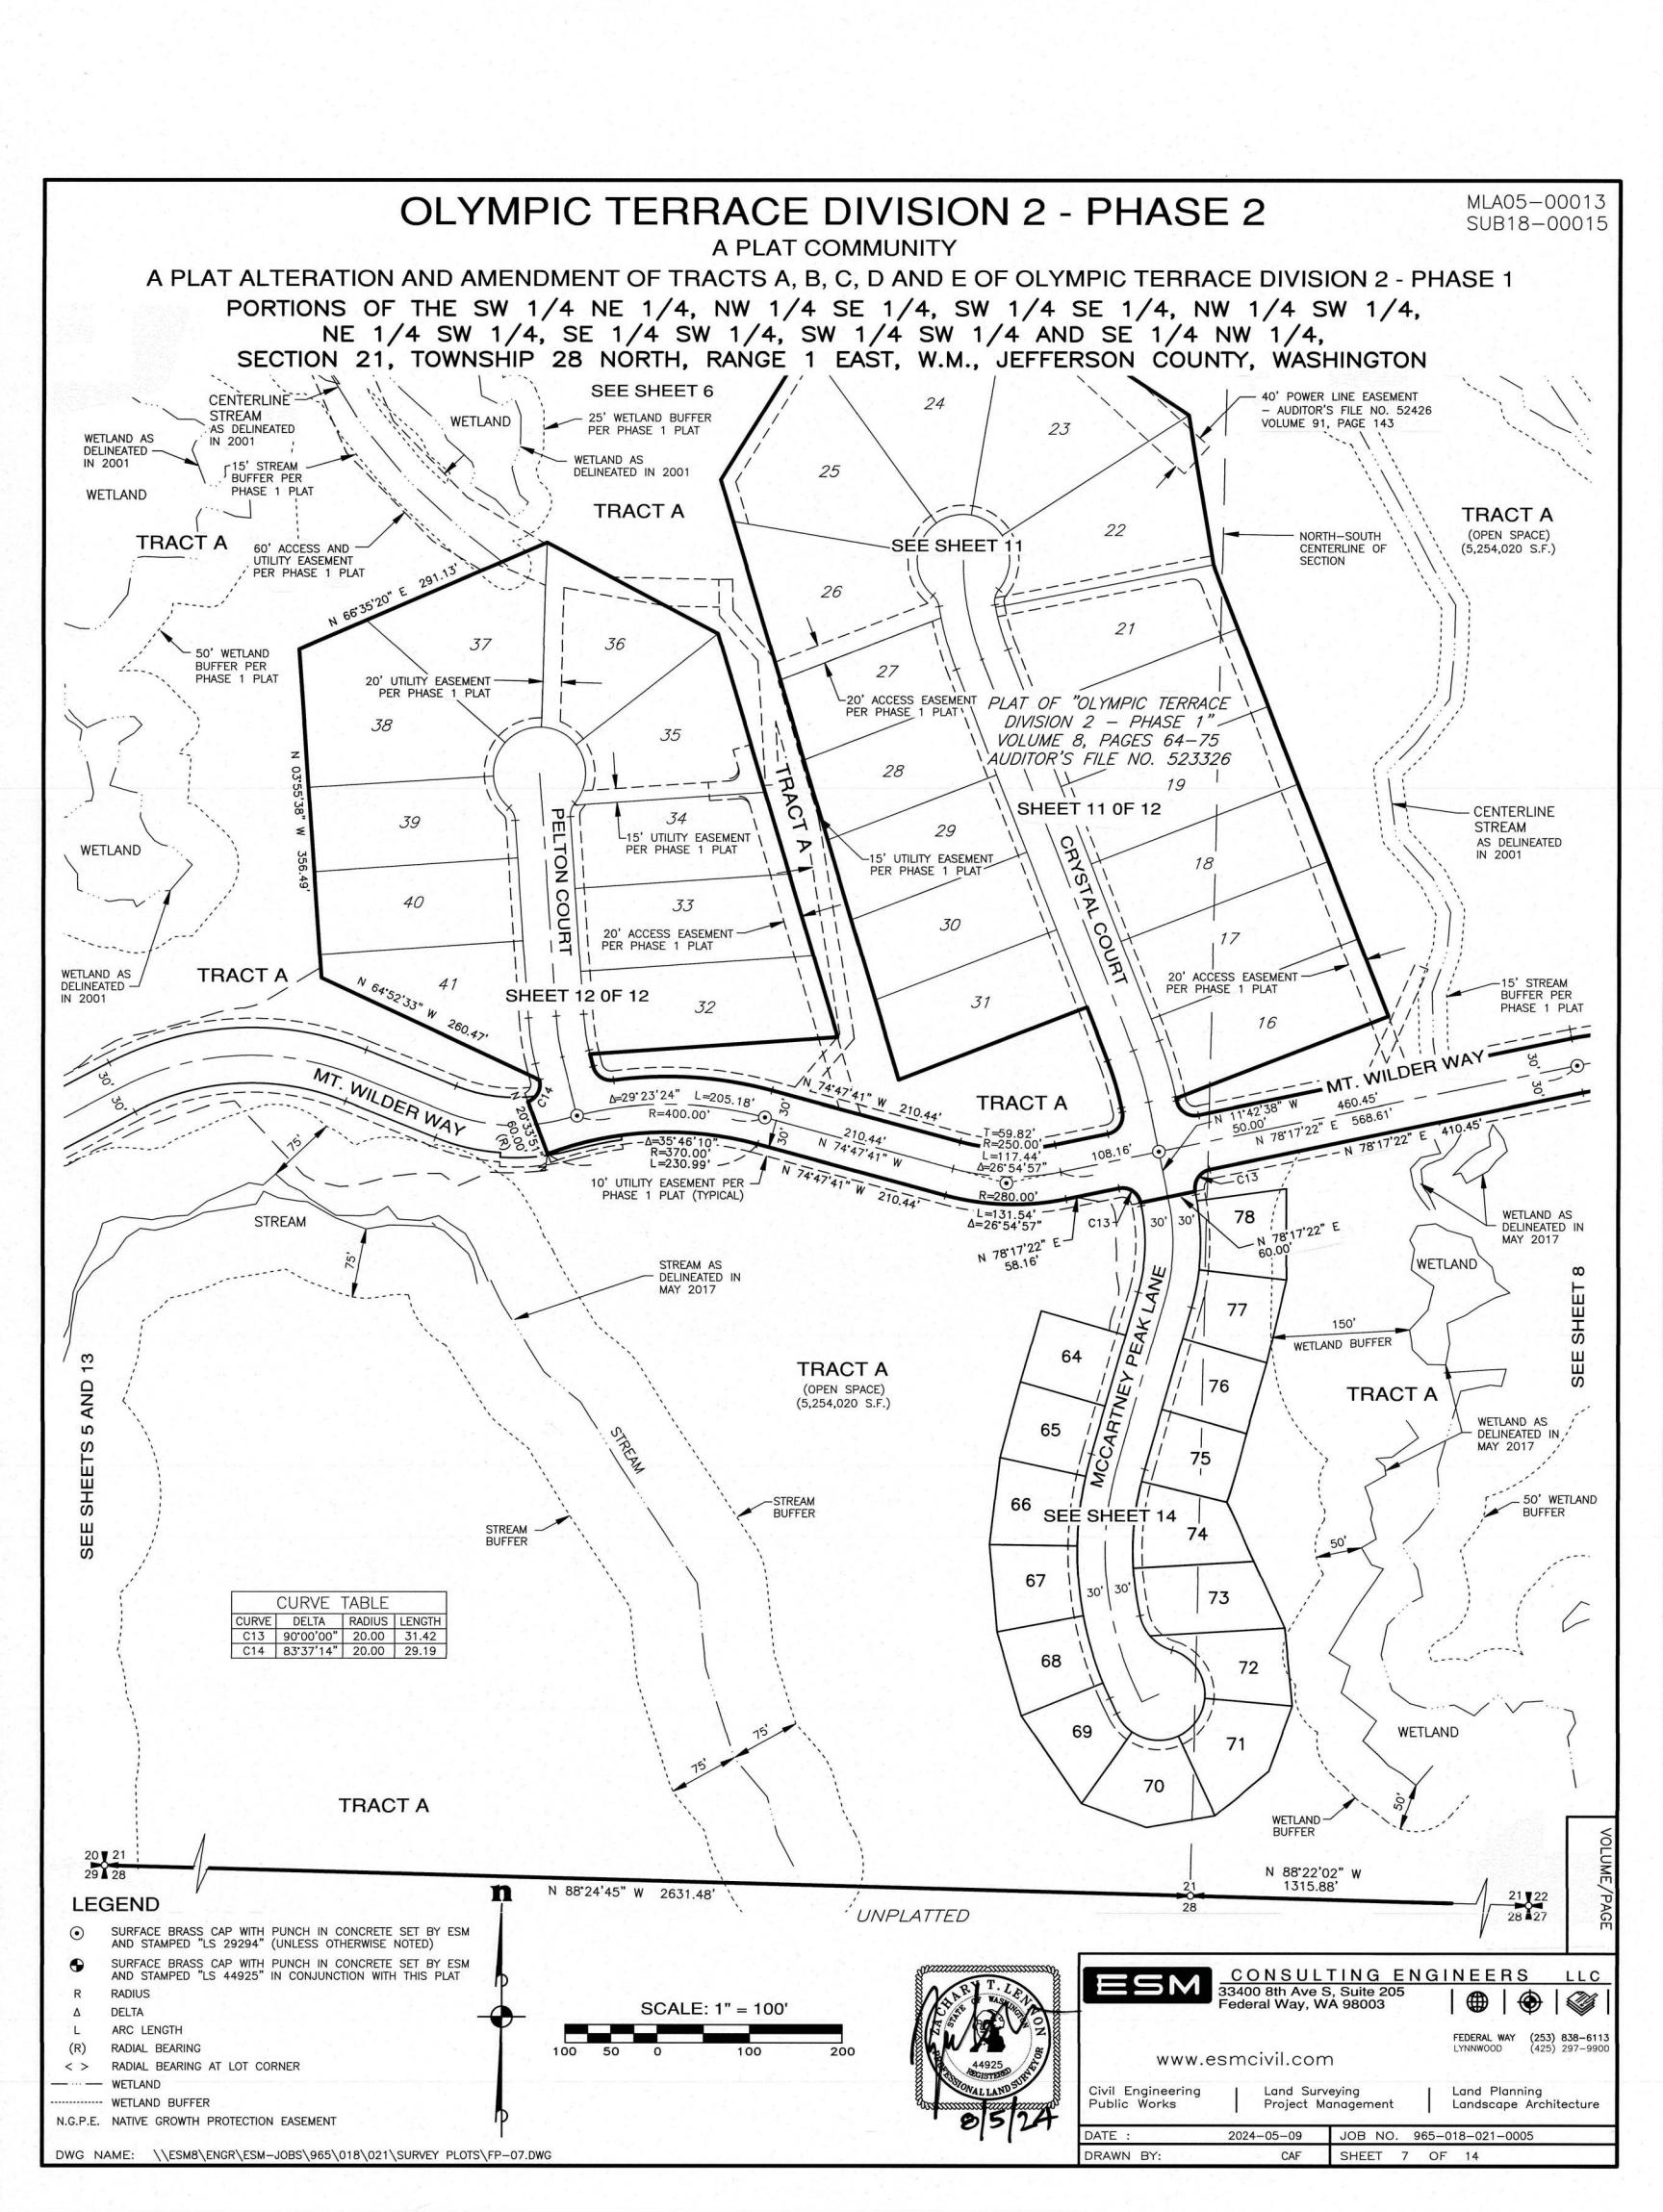

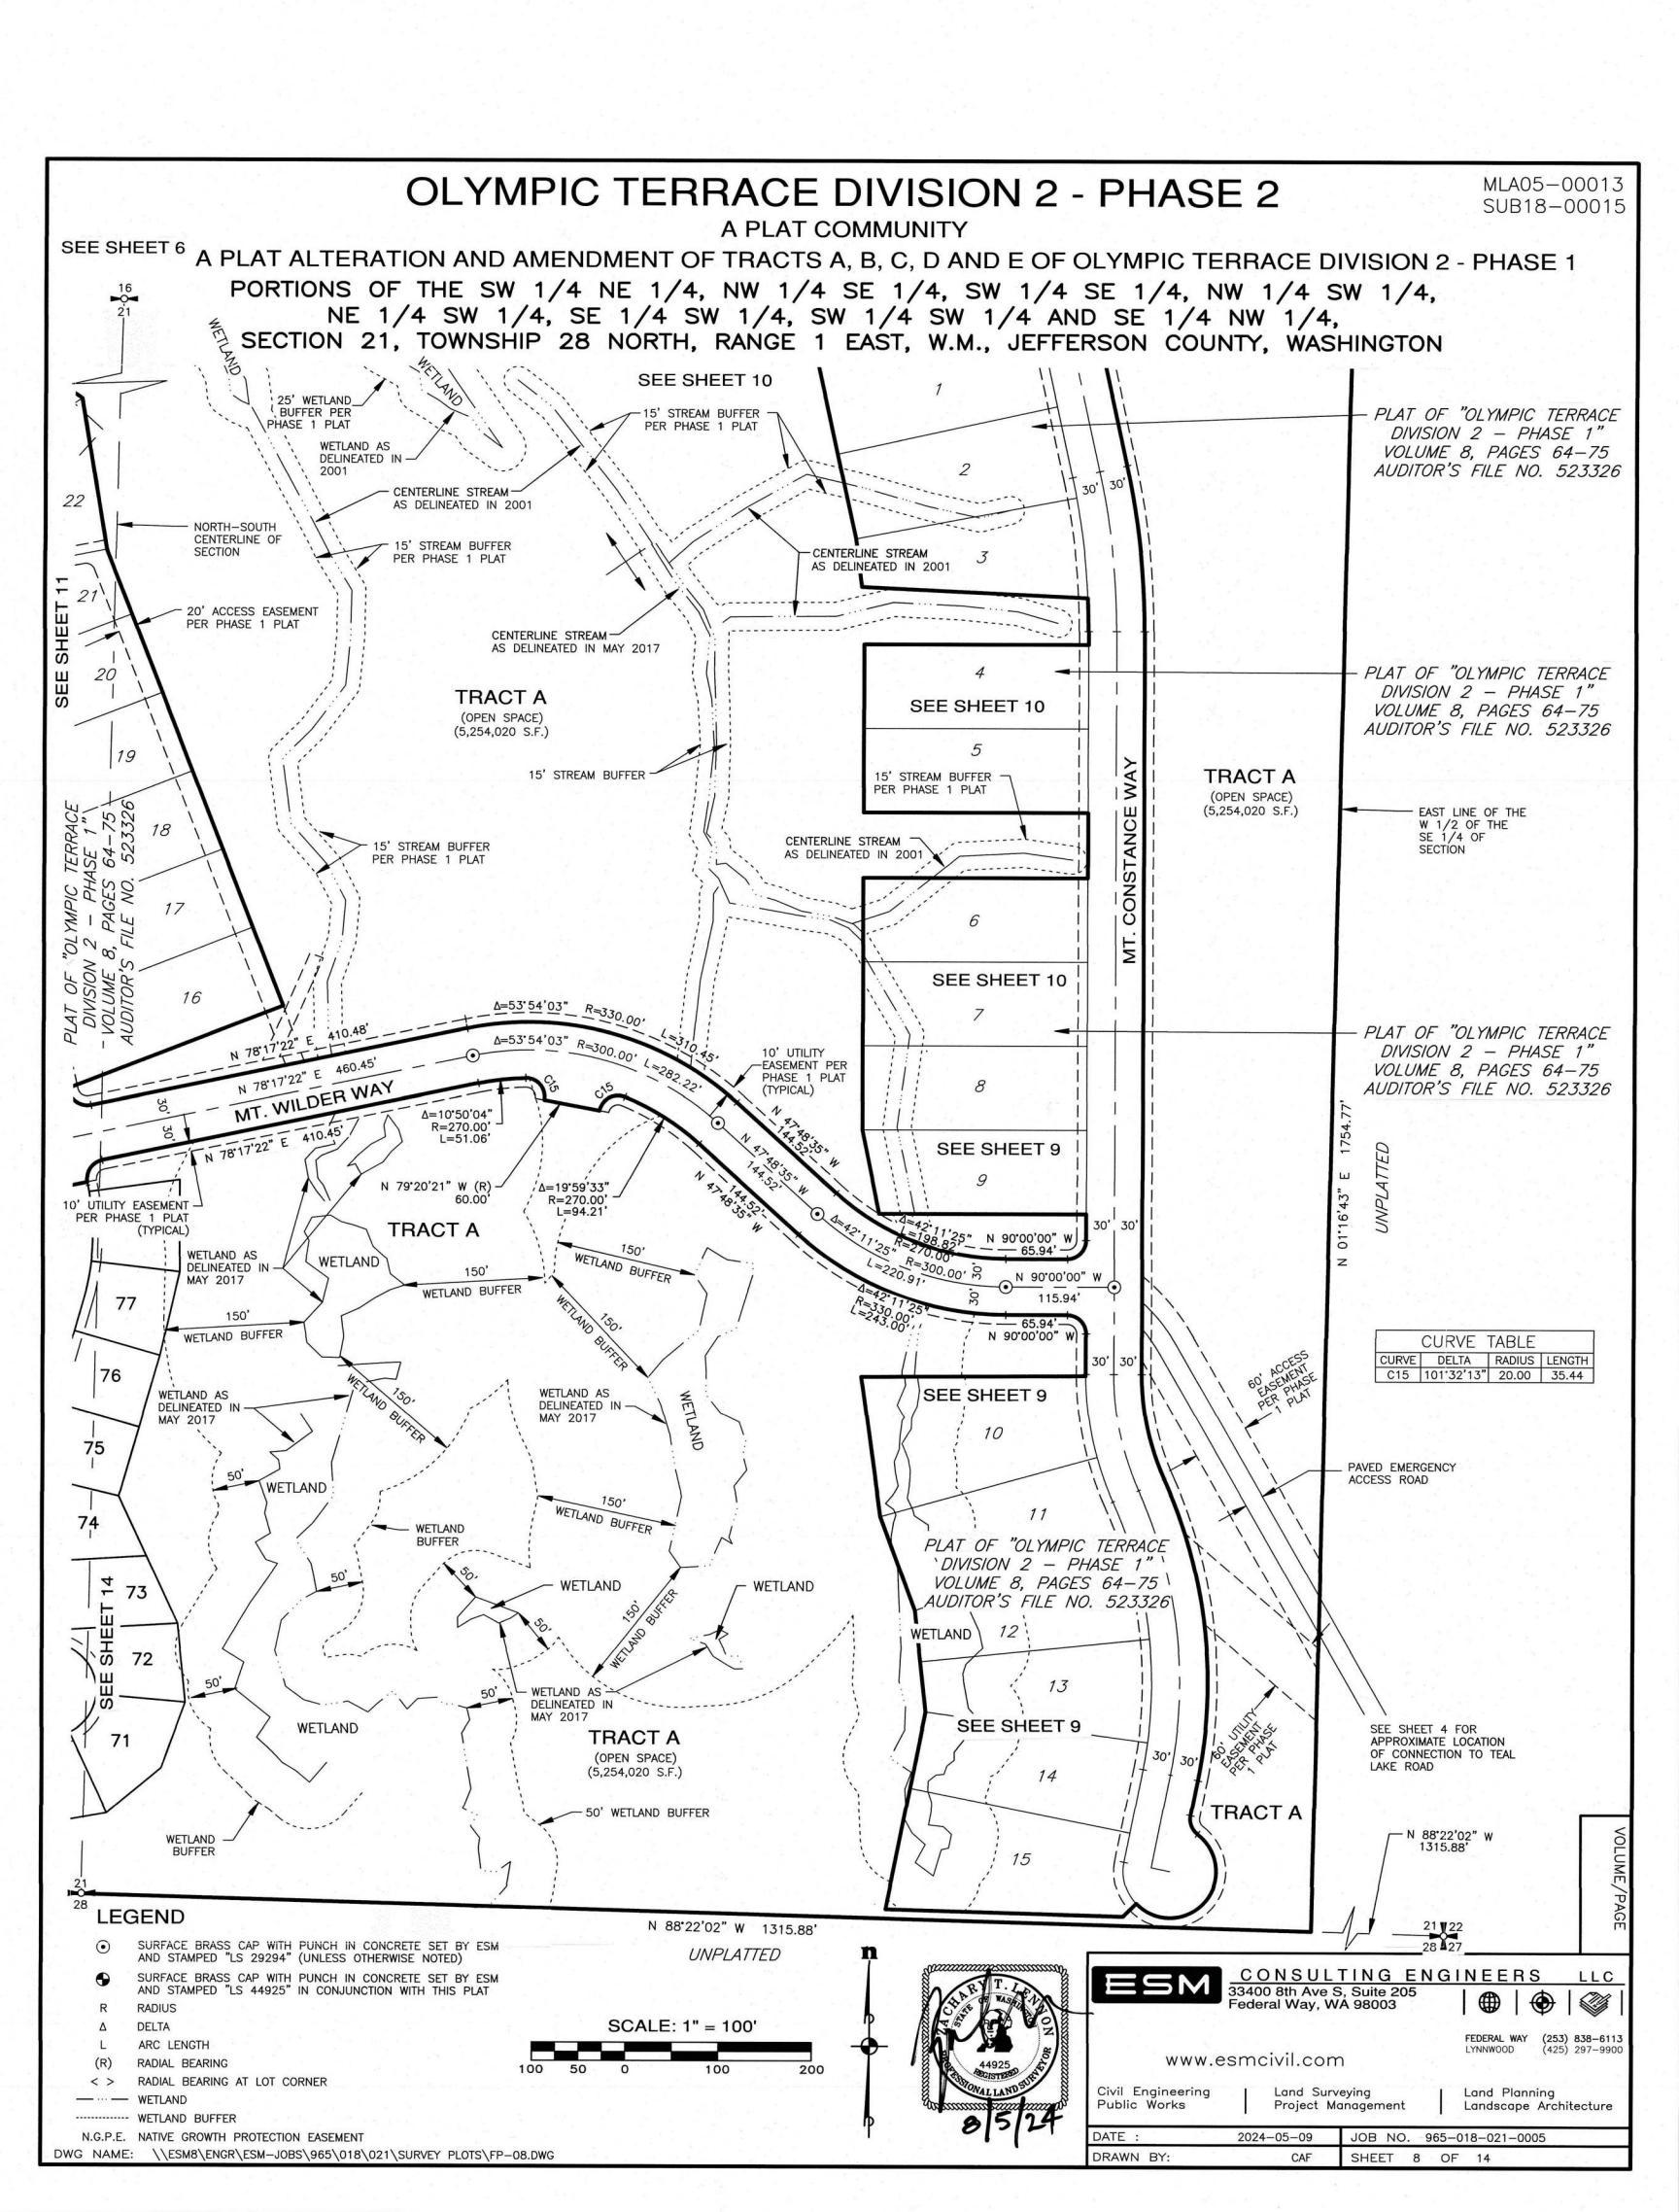

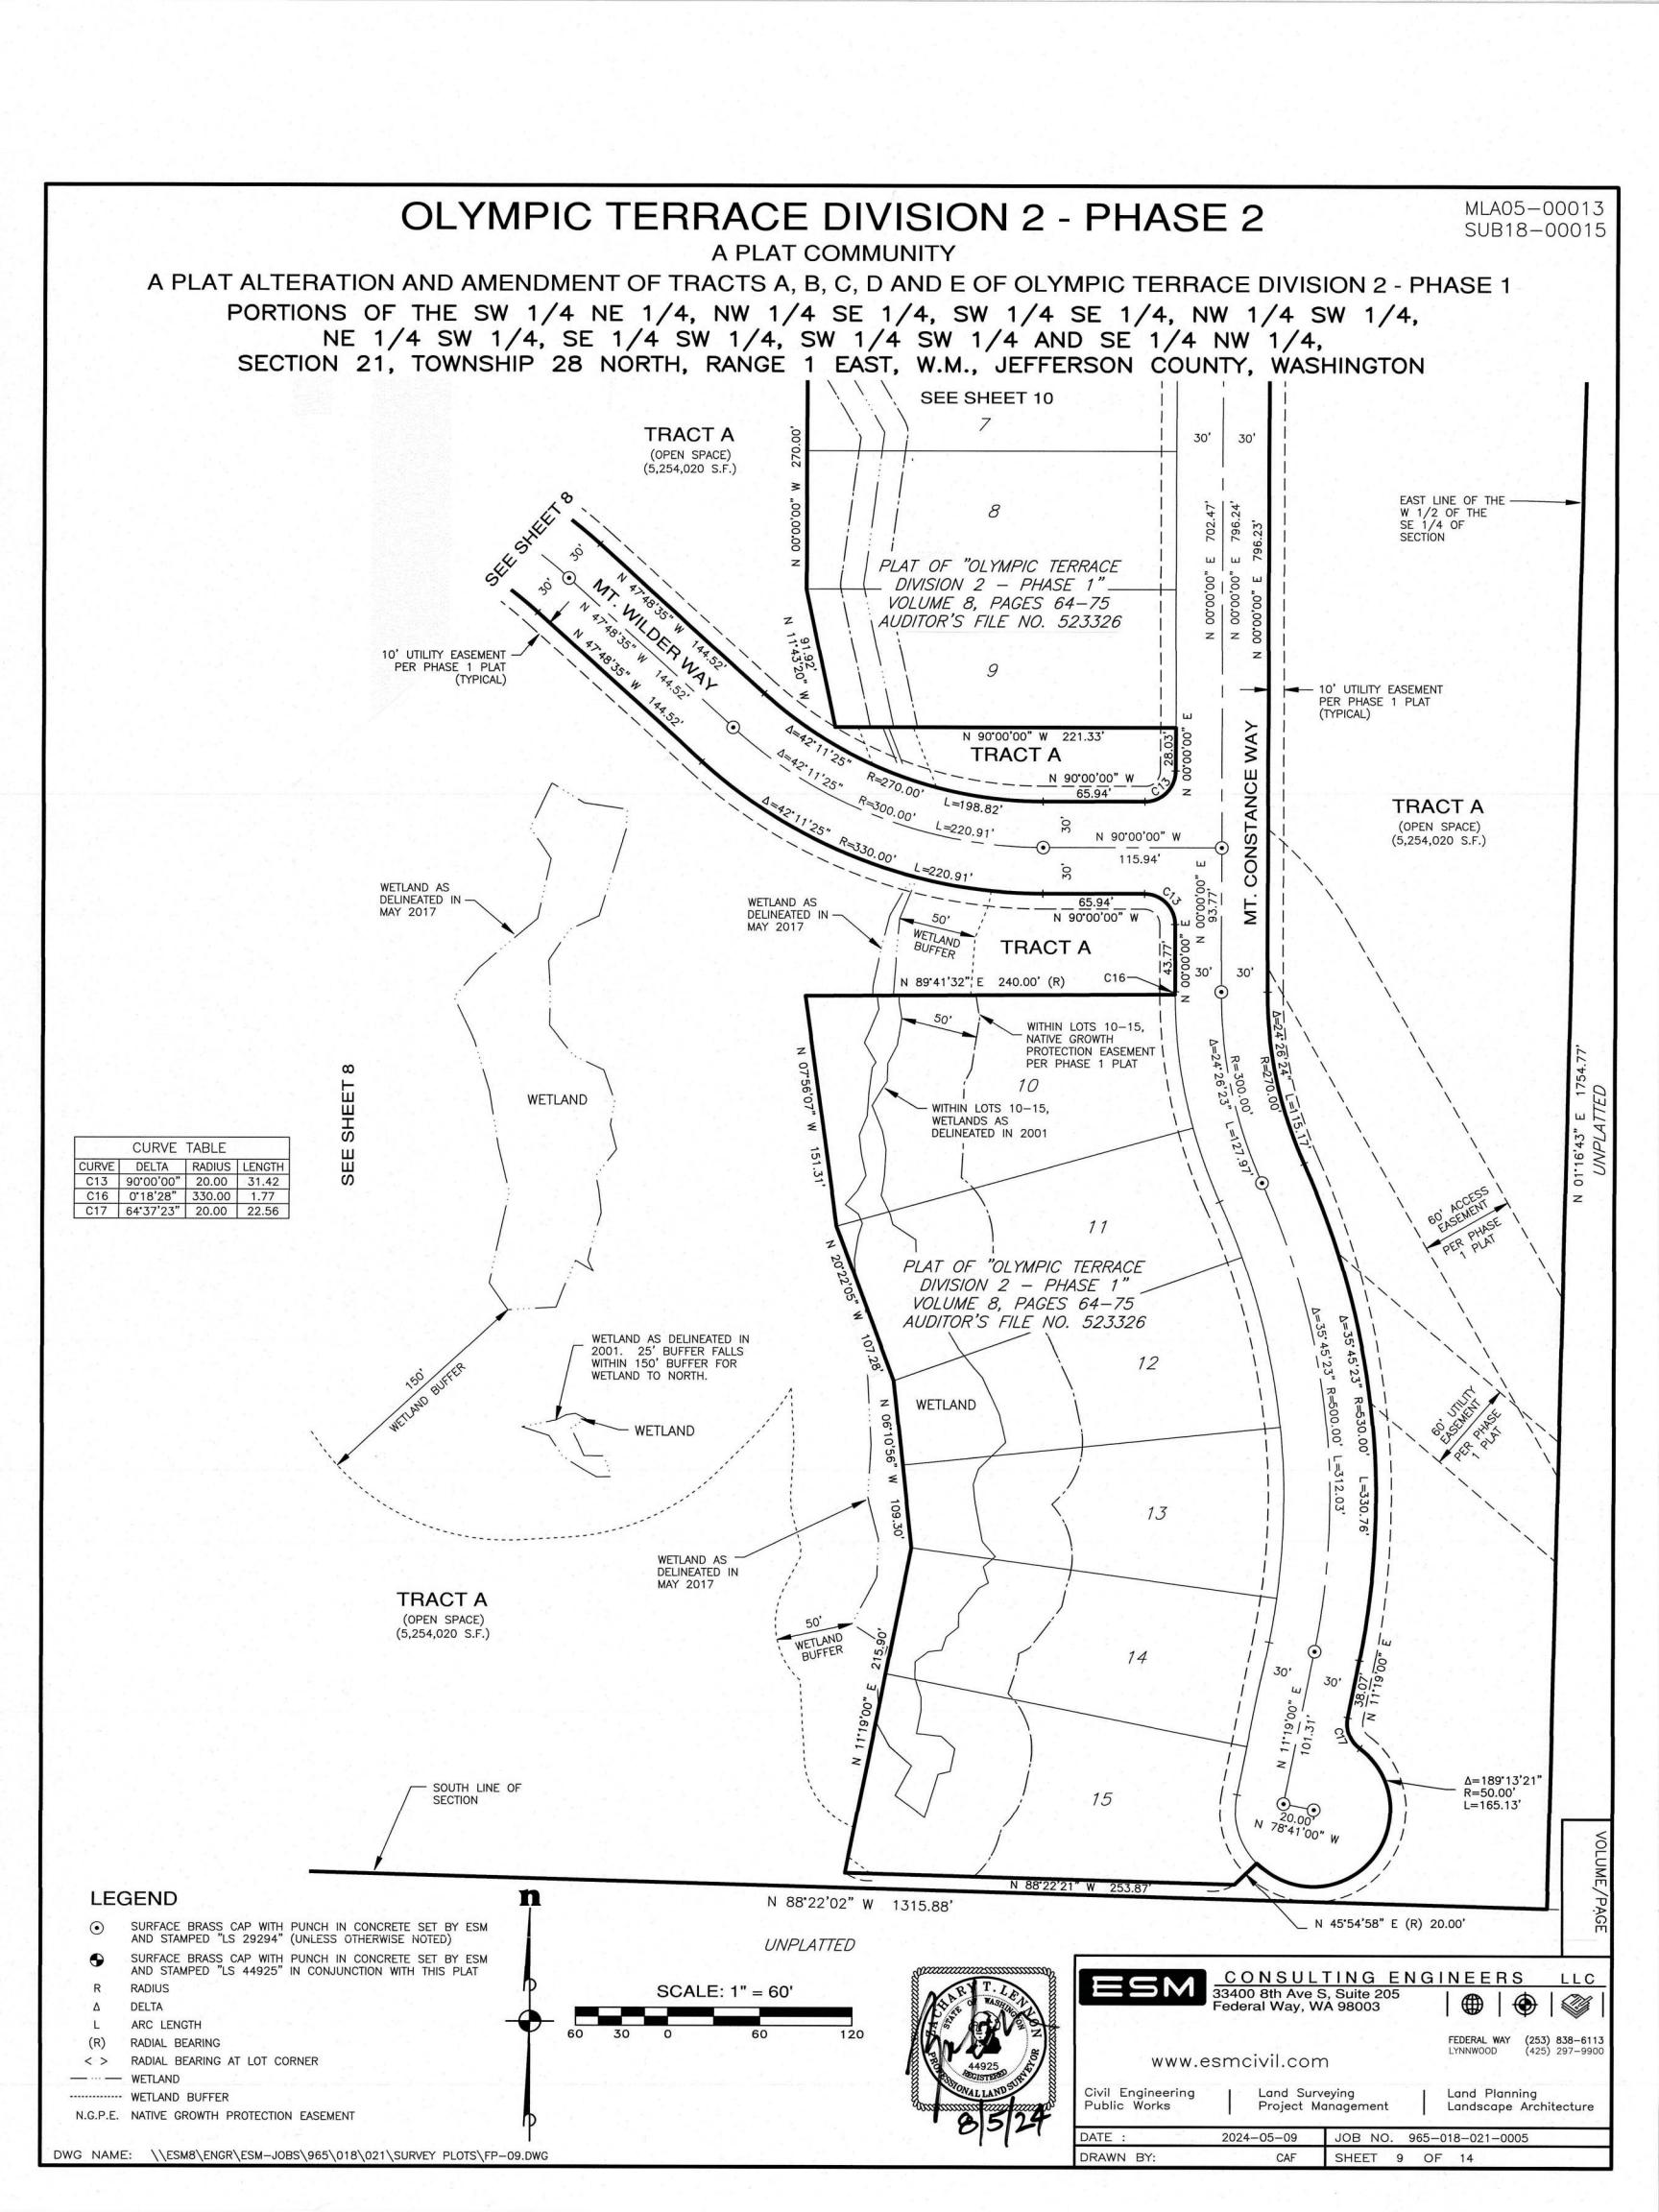



OLYMPIC TERRACE DIVISION 2 - PHASE 2 MLA05-00013 SUB18-00015 A PLAT COMMUNITY A PLAT ALTERATION AND AMENDMENT OF TRACTS A, B, C, D AND E OF OLYMPIC TERRACE DIVISION 2 - PHASE 1 PORTIONS OF THE SW 1/4 NE 1/4, NW 1/4 SE 1/4, SW 1/4 SE 1/4, NW 1/4 SW 1/4, NE 1/4 SW 1/4, SE 1/4 SW 1/4, SW 1/4 SW 1/4 AND SE 1/4 NW 1/4, SECTION 21, TOWNSHIP 28 NORTH, RANGE 1 EAST, W.M., JEFFERSON COUNTY, WASHINGTON PLAT OF "OLYMPIC TERRACE DIVISION 1" VOLUME 7, PAGES 176-180 AUDITOR'S FILE NO. 466745 TRACT A N 88°22'48" W 1181.64' N 88'22'48" W 836.28' 30.99 30.92 N 88'22'48" W 283.46' N 12'22'03" W 27.21 N 77'37'57" E 240.00' 12.22'03" TRACT A CURVE TABLE 2 2 (OPEN SPACE) CURVE DELTA RADIUS LENGTH C18 2*39'25" 770.00 35.71 C19 1*19'54" 270.00 6.28 PLAT OF "OLYMPIC TERRACE (5,254,020 S.F.) SEE SHEET DIVISION 2 - PHASE 1" VOLUME 8, PAGES 64-75 -48 AUDITOR'S FILE NO. 523326 15' STREAM BUFFER WITHIN LOTS 2 AND 3, NATIVE GROWTH 30' PER PHASE 1 PLAT PROTECTION EASEMENT PER PHASE 1 PLAT WITHIN LOTS 2 AND 3, CENTERLINE STREAM -STREAM AS DELINEATED AS DELINEATED IN 2001 IN 2001 CENTERLINE STREAM AS DELINEATED IN 2001 EAST LINE OF THE <N 87*20'35" E (R)> W 1/2 OF THE SE 1/4 OF N 87'15'52" W 241.56' SECTION CENTERLINE STREAM-AS DELINEATED IN MAY 2017 N 00°00'00" E 14.44"-N 90'00'00" W 240.00' 30' 10' UTILITY EASEMENT PER PHASE 1 PLAT (TYPICAL) PLAT OF "OLYMPIC TERRACE DIVISION 2 - PHASE 1" BUFFER TRACT A WAY VOLUME 8, PAGES 64-75 AUDITOR'S FILE NO. 523326 01.16'43" CONSTANC TRACT A (OPEN SPACE) (5,254,020 S.F.) N 90°00'00" W 240.00' CENTERLINE STREAM AS DELINEATED IN N 90°00'00" W 240.00' WITHIN LOTS 6 AND 7, STREAM AS DELINEATED IN 2001 789. CENTERLINE STREAM AS DELINEATED IN MAY 2017 PLAT OF "OLYMPIC TERRACE 15' STREAM **BUFFER** DIVISION 2 - PHASE 1" VOLUME 8, PAGES 64-75 .00,00.00 AUDITOR'S FILE NO. 523326 SHE WITHIN LOTS 6 AND 7, NATIVE GROWTH TRACT A N 00.00,00 SE PROTECTION EASEMENT PER PHASE 1 PLAT LEGEND n SURFACE BRASS CAP WITH PUNCH IN CONCRETE SET BY ESM **SEE SHEET 9** AND STAMPED "LS 29294" (UNLESS OTHERWISE NOTED) MT. WILDER WAY SURFACE BRASS CAP WITH PUNCH IN CONCRETE SET BY ESM AND STAMPED "LS 44925" IN CONJUNCTION WITH THIS PLAT CONSULTING ENGINEERS **RADIUS** 33400 8th Ave S, Suite 205 Federal Way, WA 98003 **DELTA** SCALE: 1'' = 60'ARC LENGTH RADIAL BEARING FEDERAL WAY (253) 838-6113 LYNNWOOD (425) 297-9900 RADIAL BEARING AT LOT CORNER 30 < > www.esmcivil.com WETLAND BUFFER Land Surveying Civil Engineering Land Planning N.G.P.E. NATIVE GROWTH PROTECTION EASEMENT Public Works Project Management Landscape Architecture DATE: 2024-05-09 JOB NO. 965-018-021-0005


DRAWN BY:

SHEET 10 OF 14

DWG NAME: \\ESM8\ENGR\ESM-JOBS\965\018\021\SURVEY PLOTS\FP-10.DWG

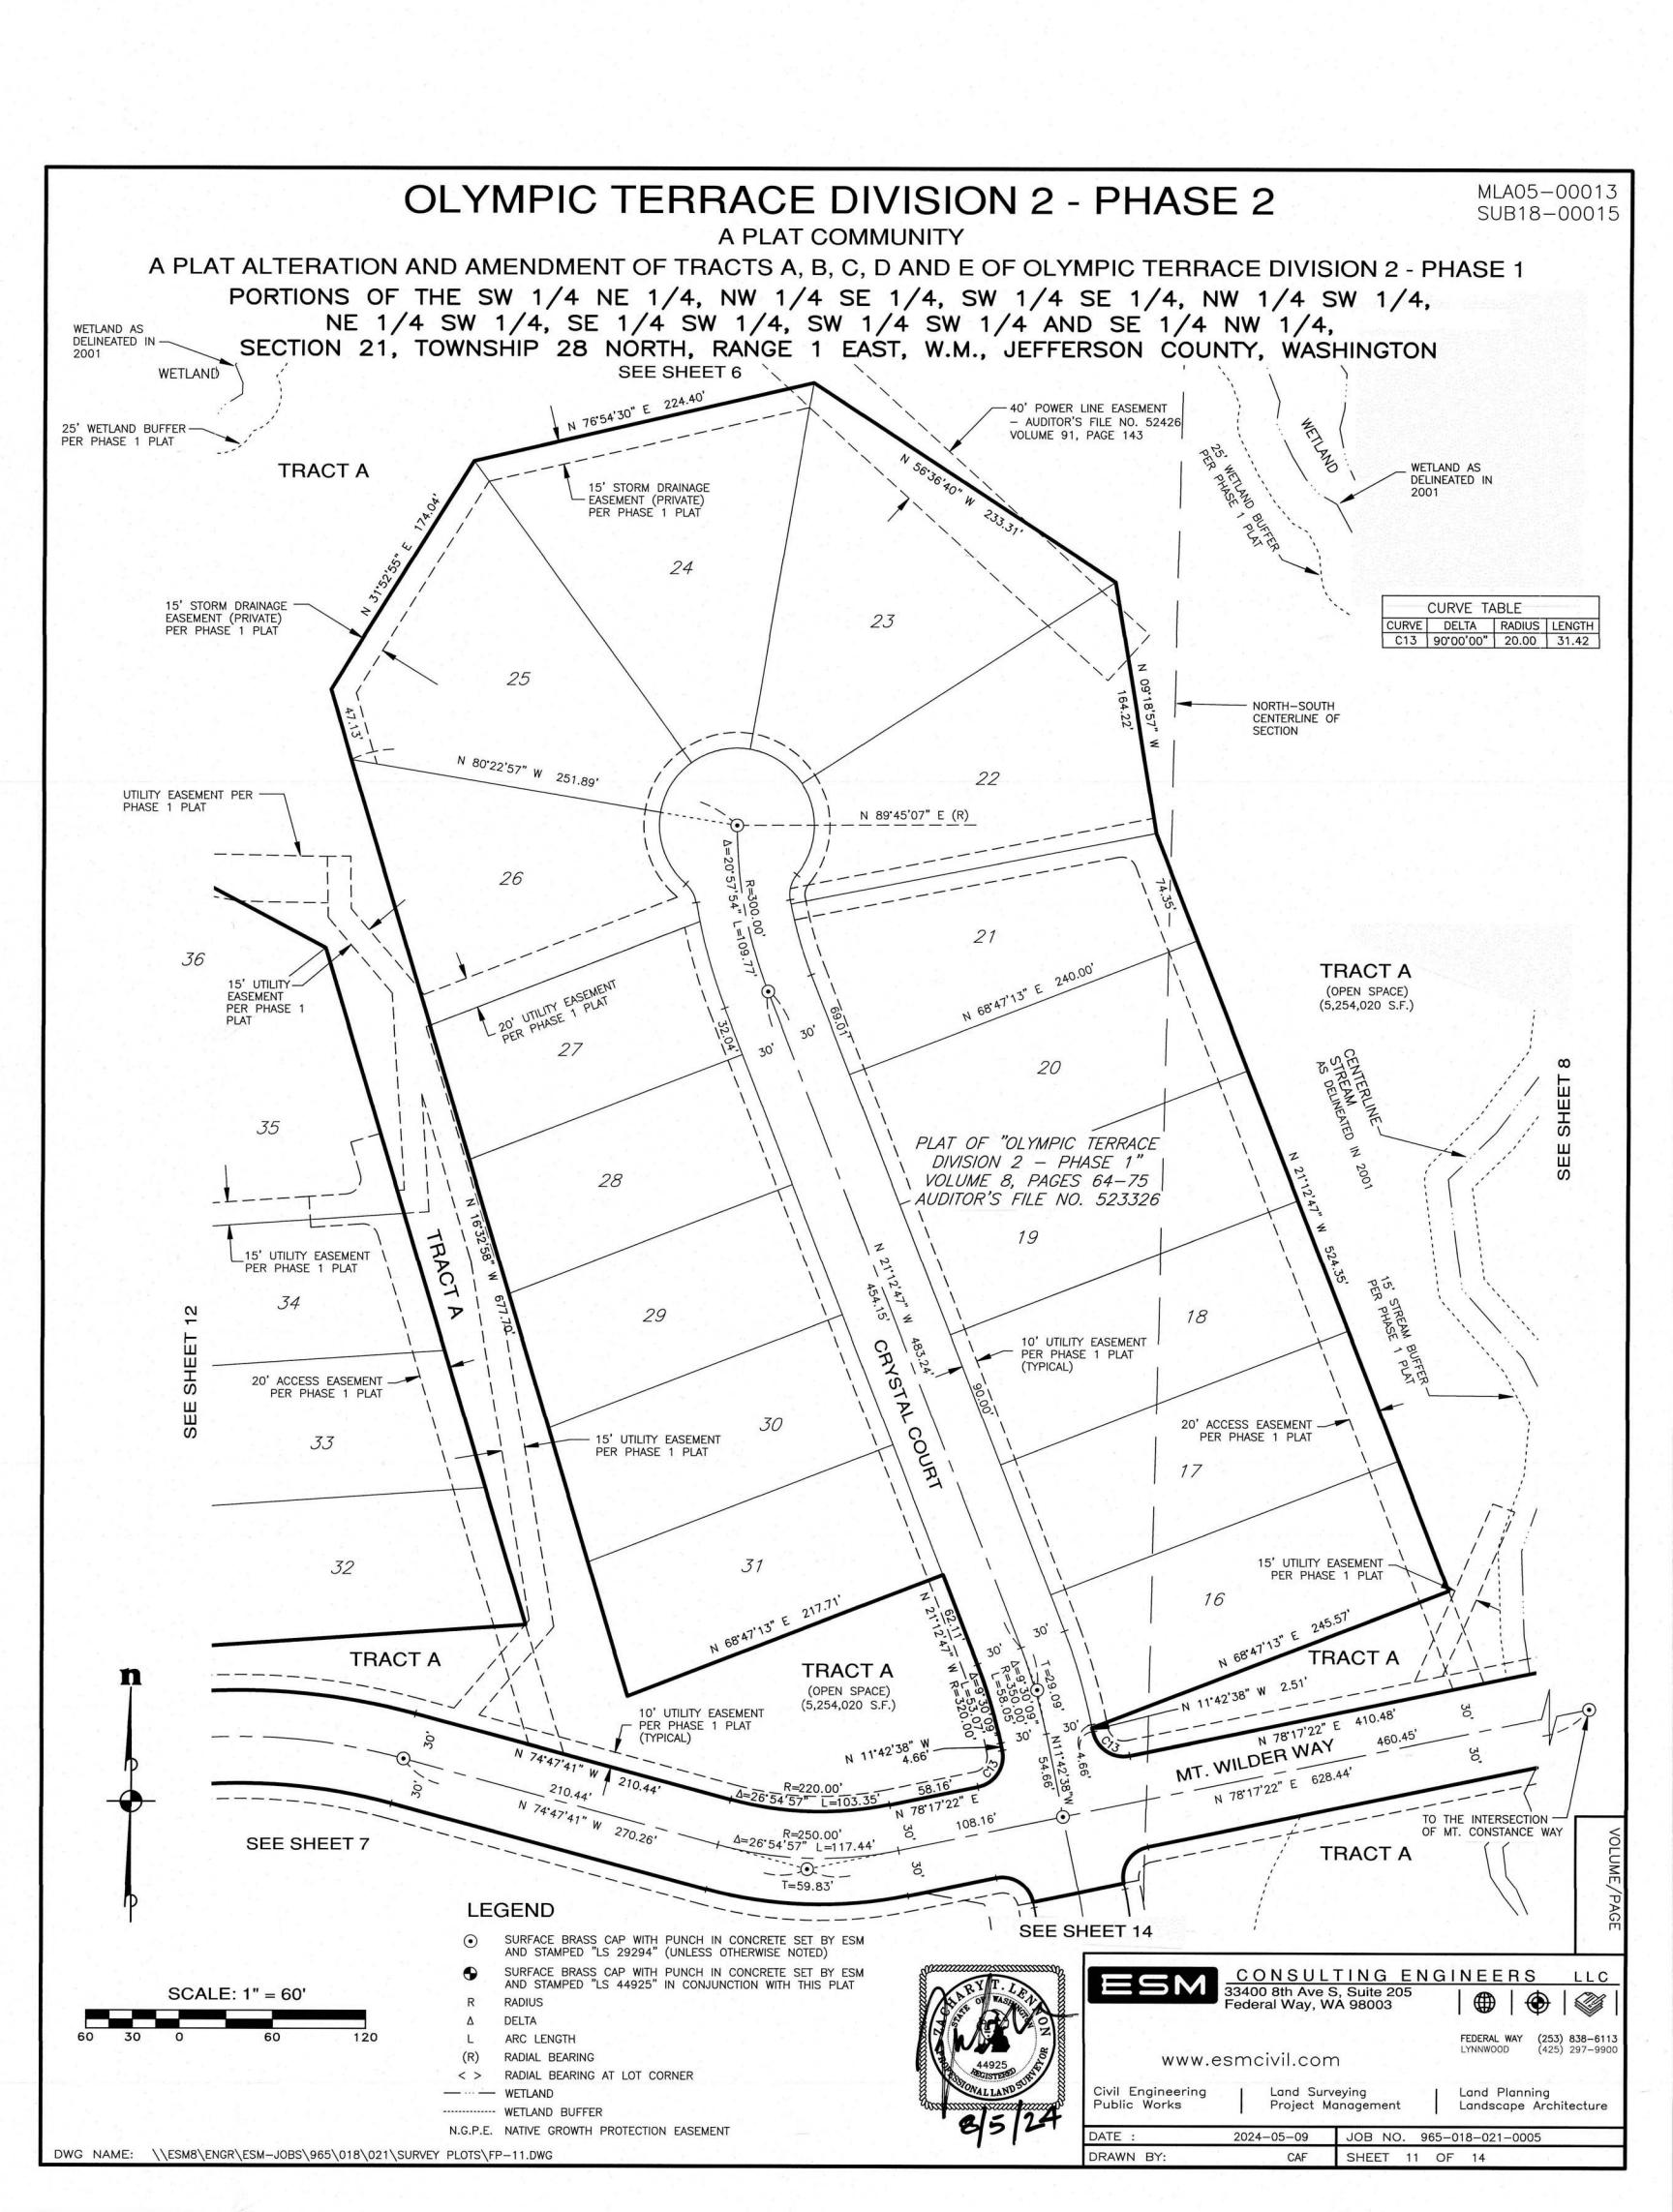

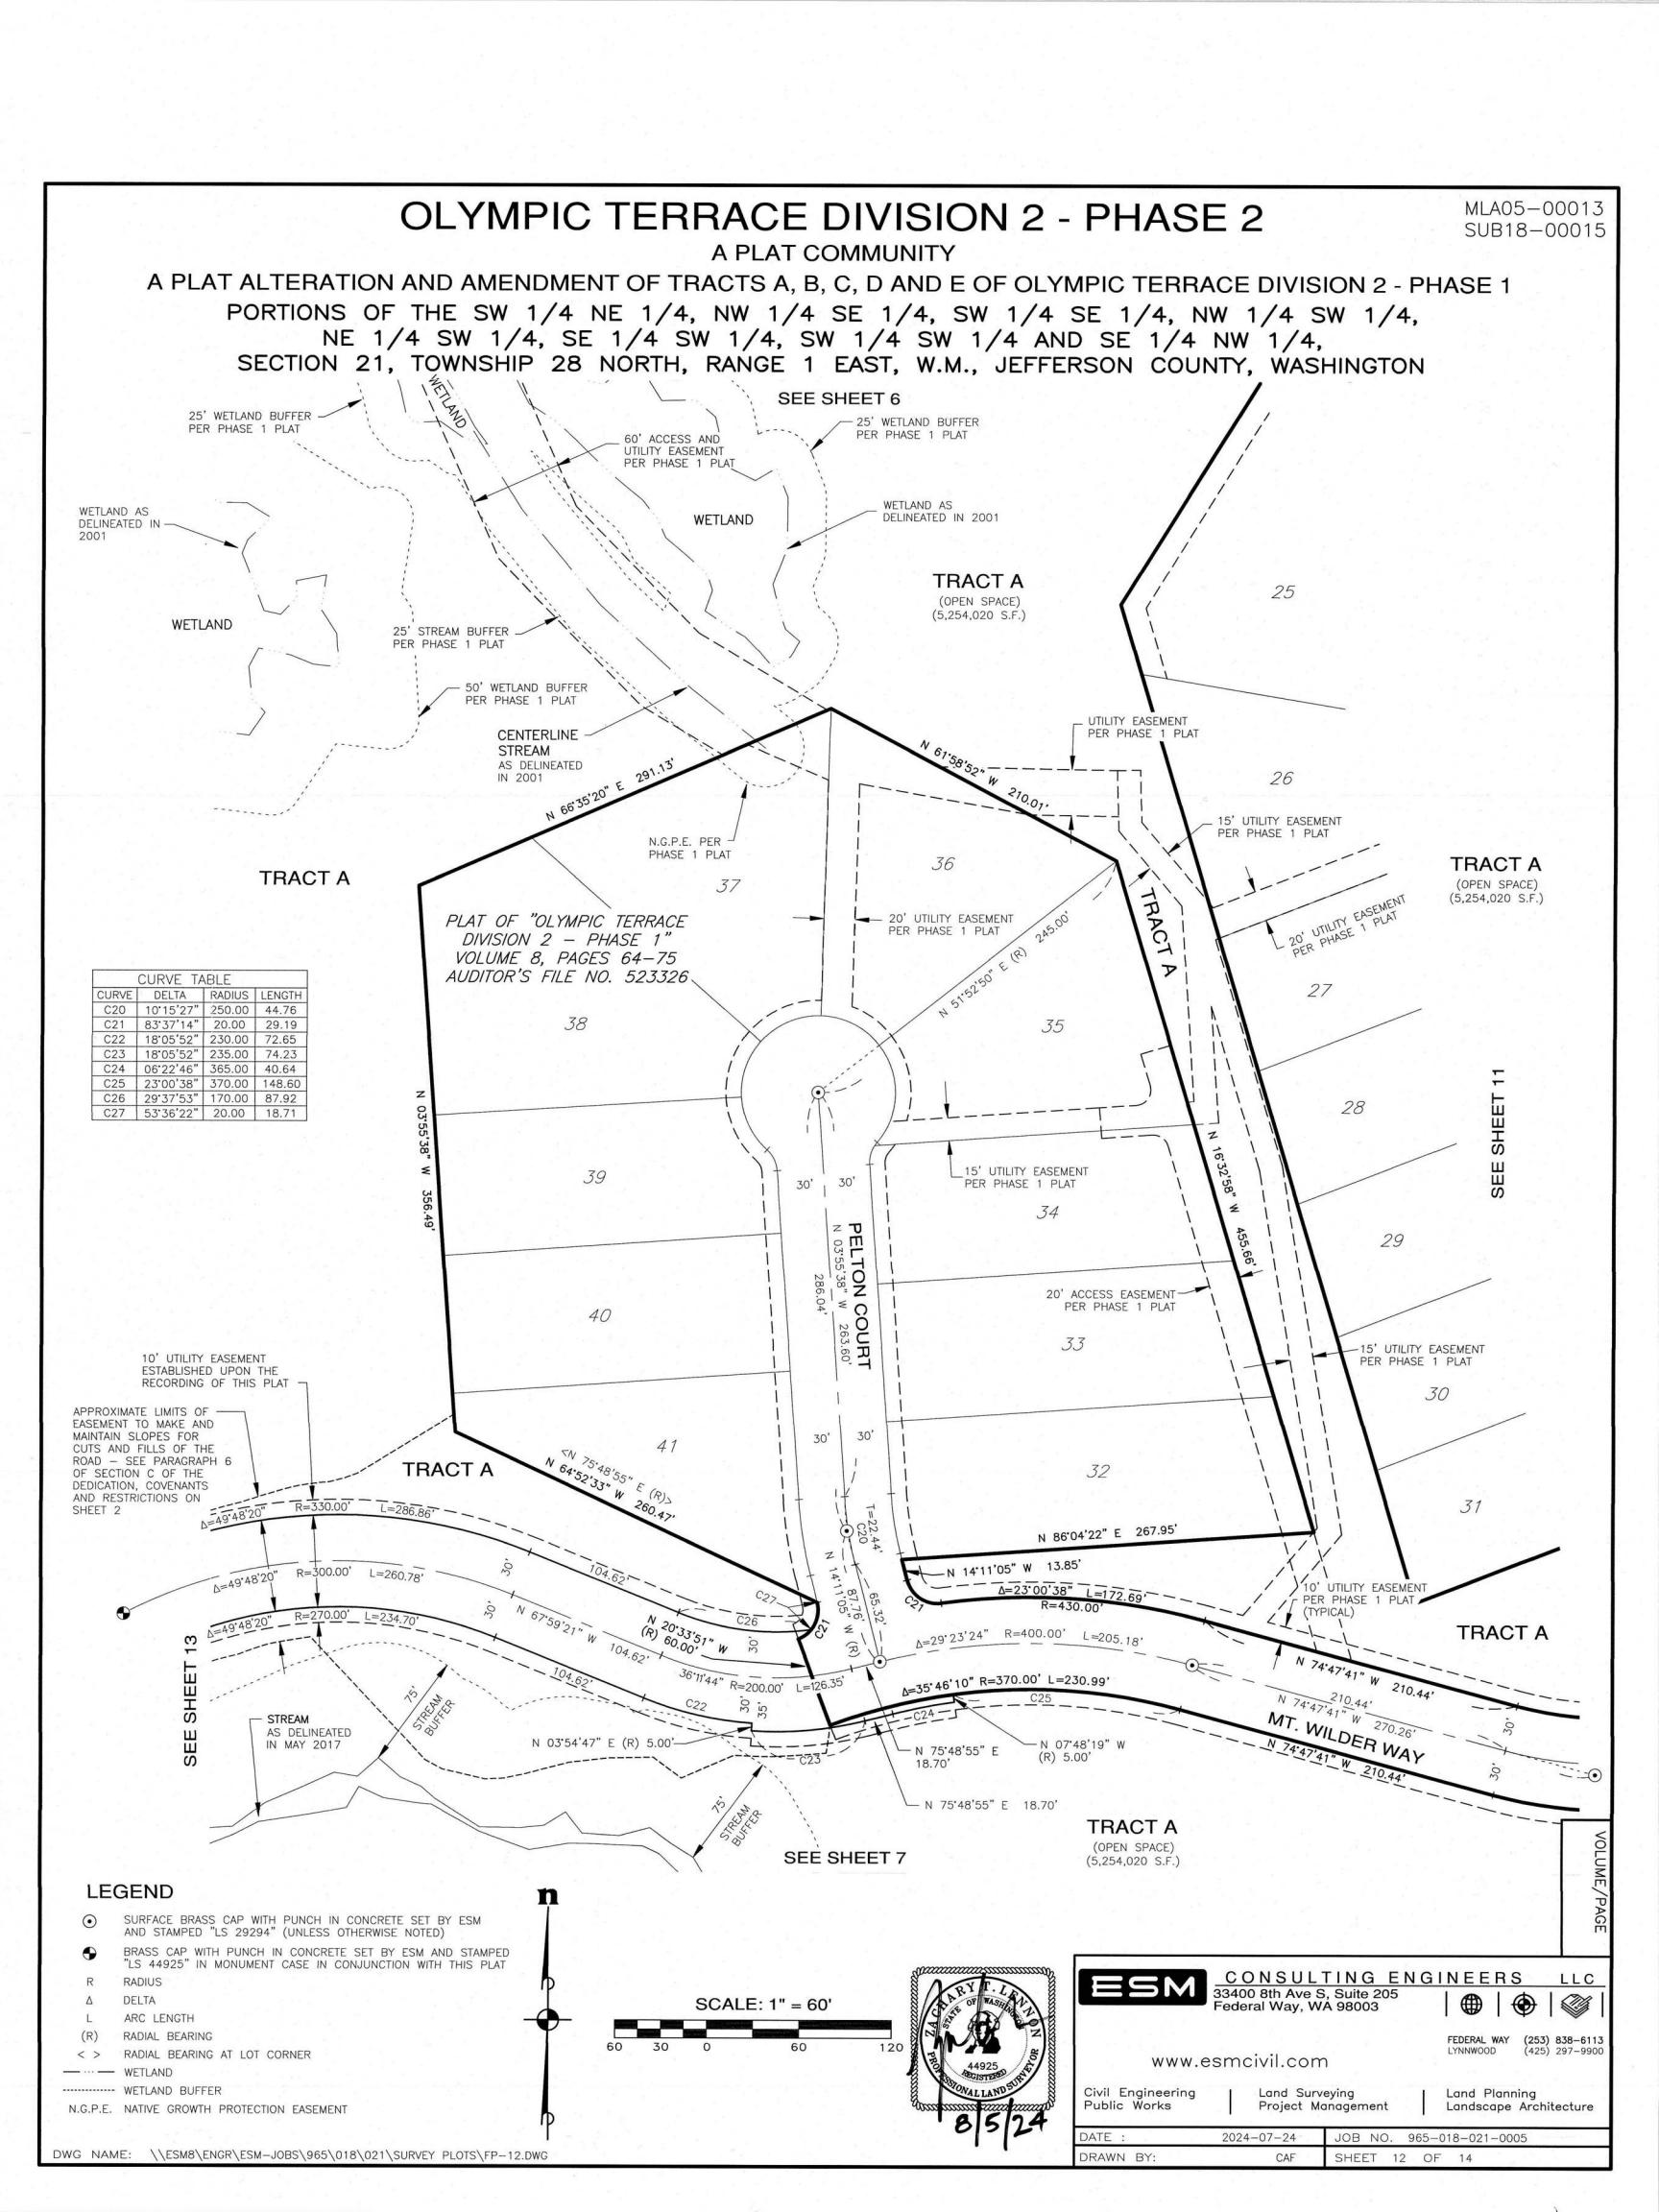

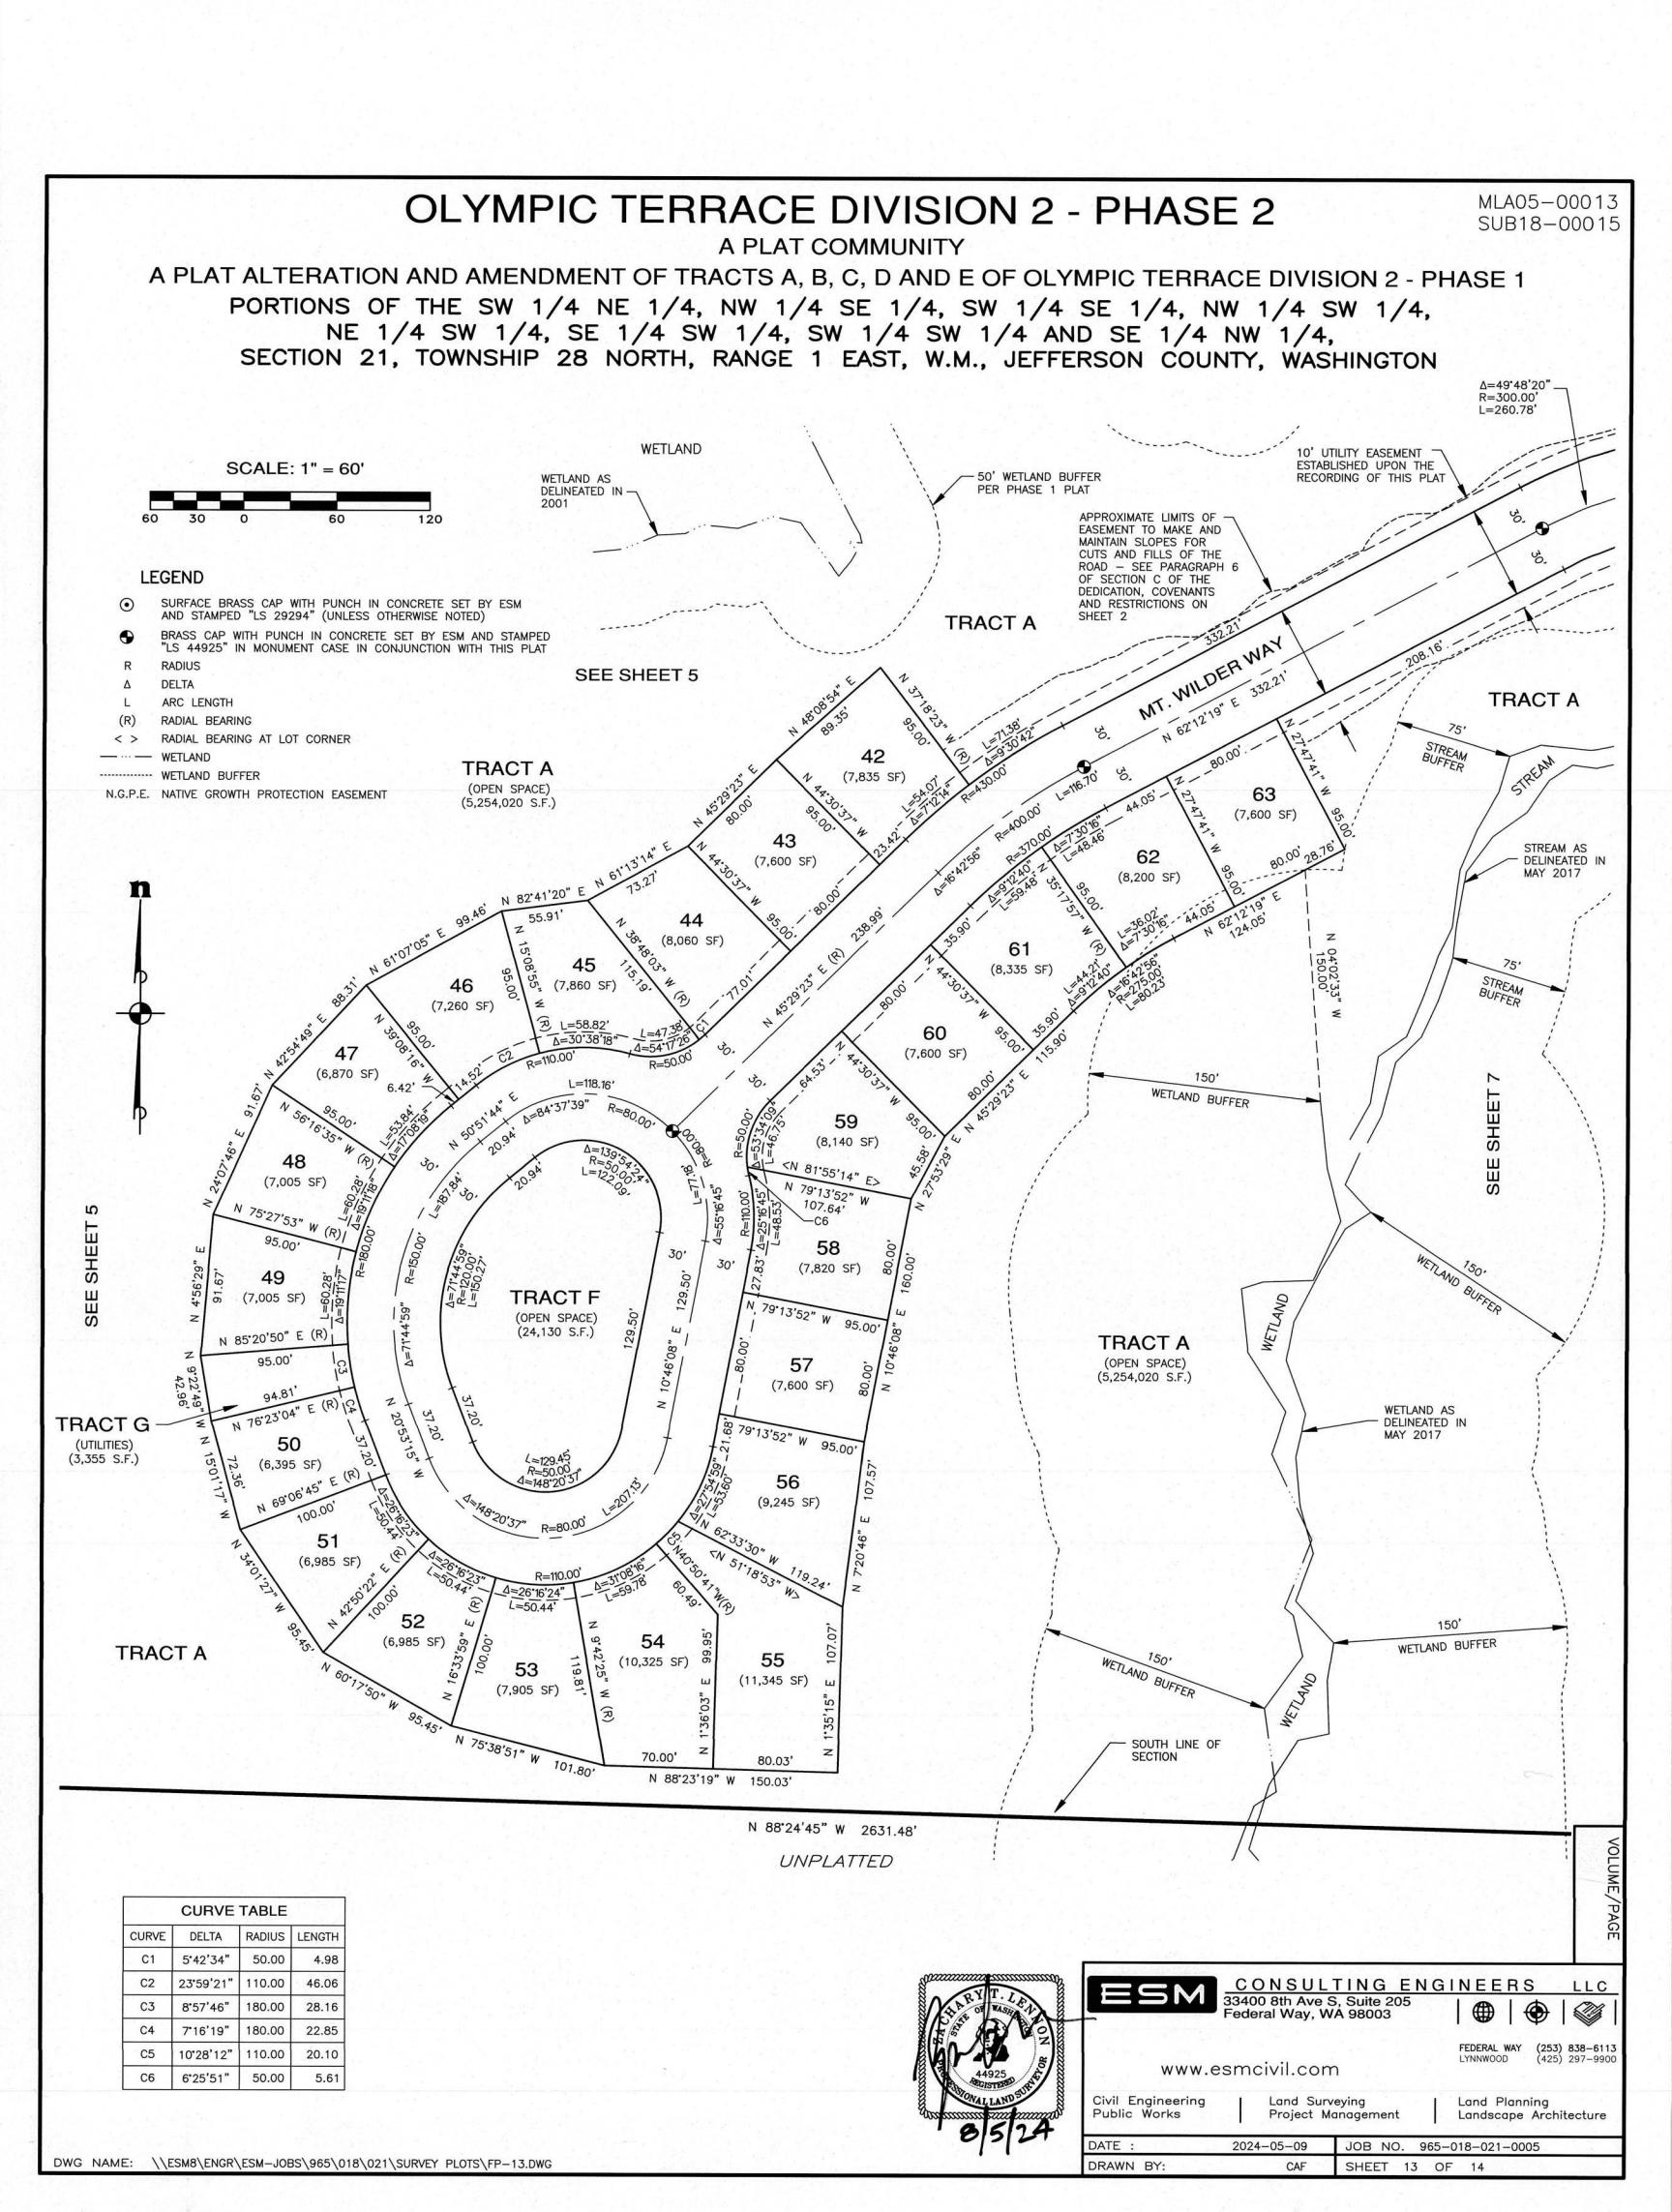



MLA05-00013 SUB18-00015

A PLAT COMMUNITY

A PLAT ALTERATION AND AMENDMENT OF TRACTS A, B, C, D AND E OF OLYMPIC TERRACE DIVISION 2 - PHASE 1
PORTIONS OF THE SW 1/4 NE 1/4, NW 1/4 SE 1/4, SW 1/4 SE 1/4, NW 1/4 SW 1/4,
NE 1/4 SW 1/4, SE 1/4 SW 1/4, SW 1/4 SW 1/4 AND SE 1/4 NW 1/4,
SECTION 21, TOWNSHIP 28 NORTH, RANGE 1 EAST, W.M., JEFFERSON COUNTY, WASHINGTON

